
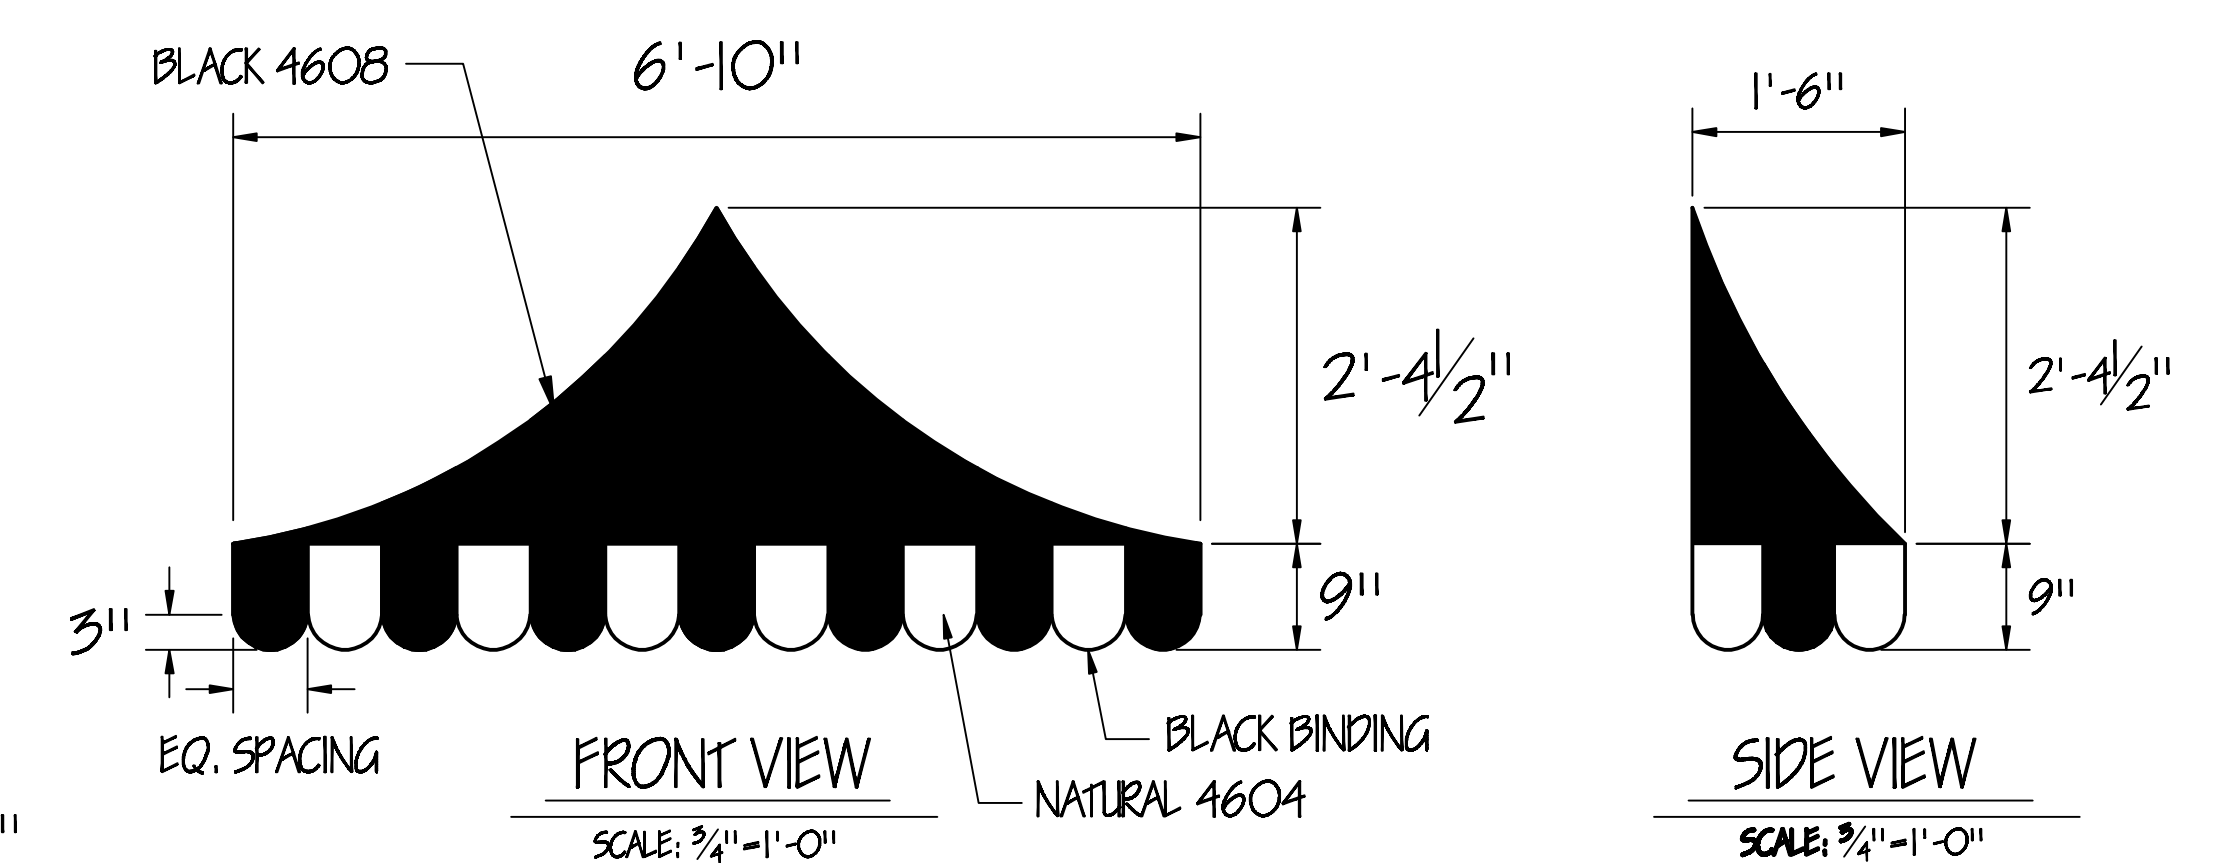
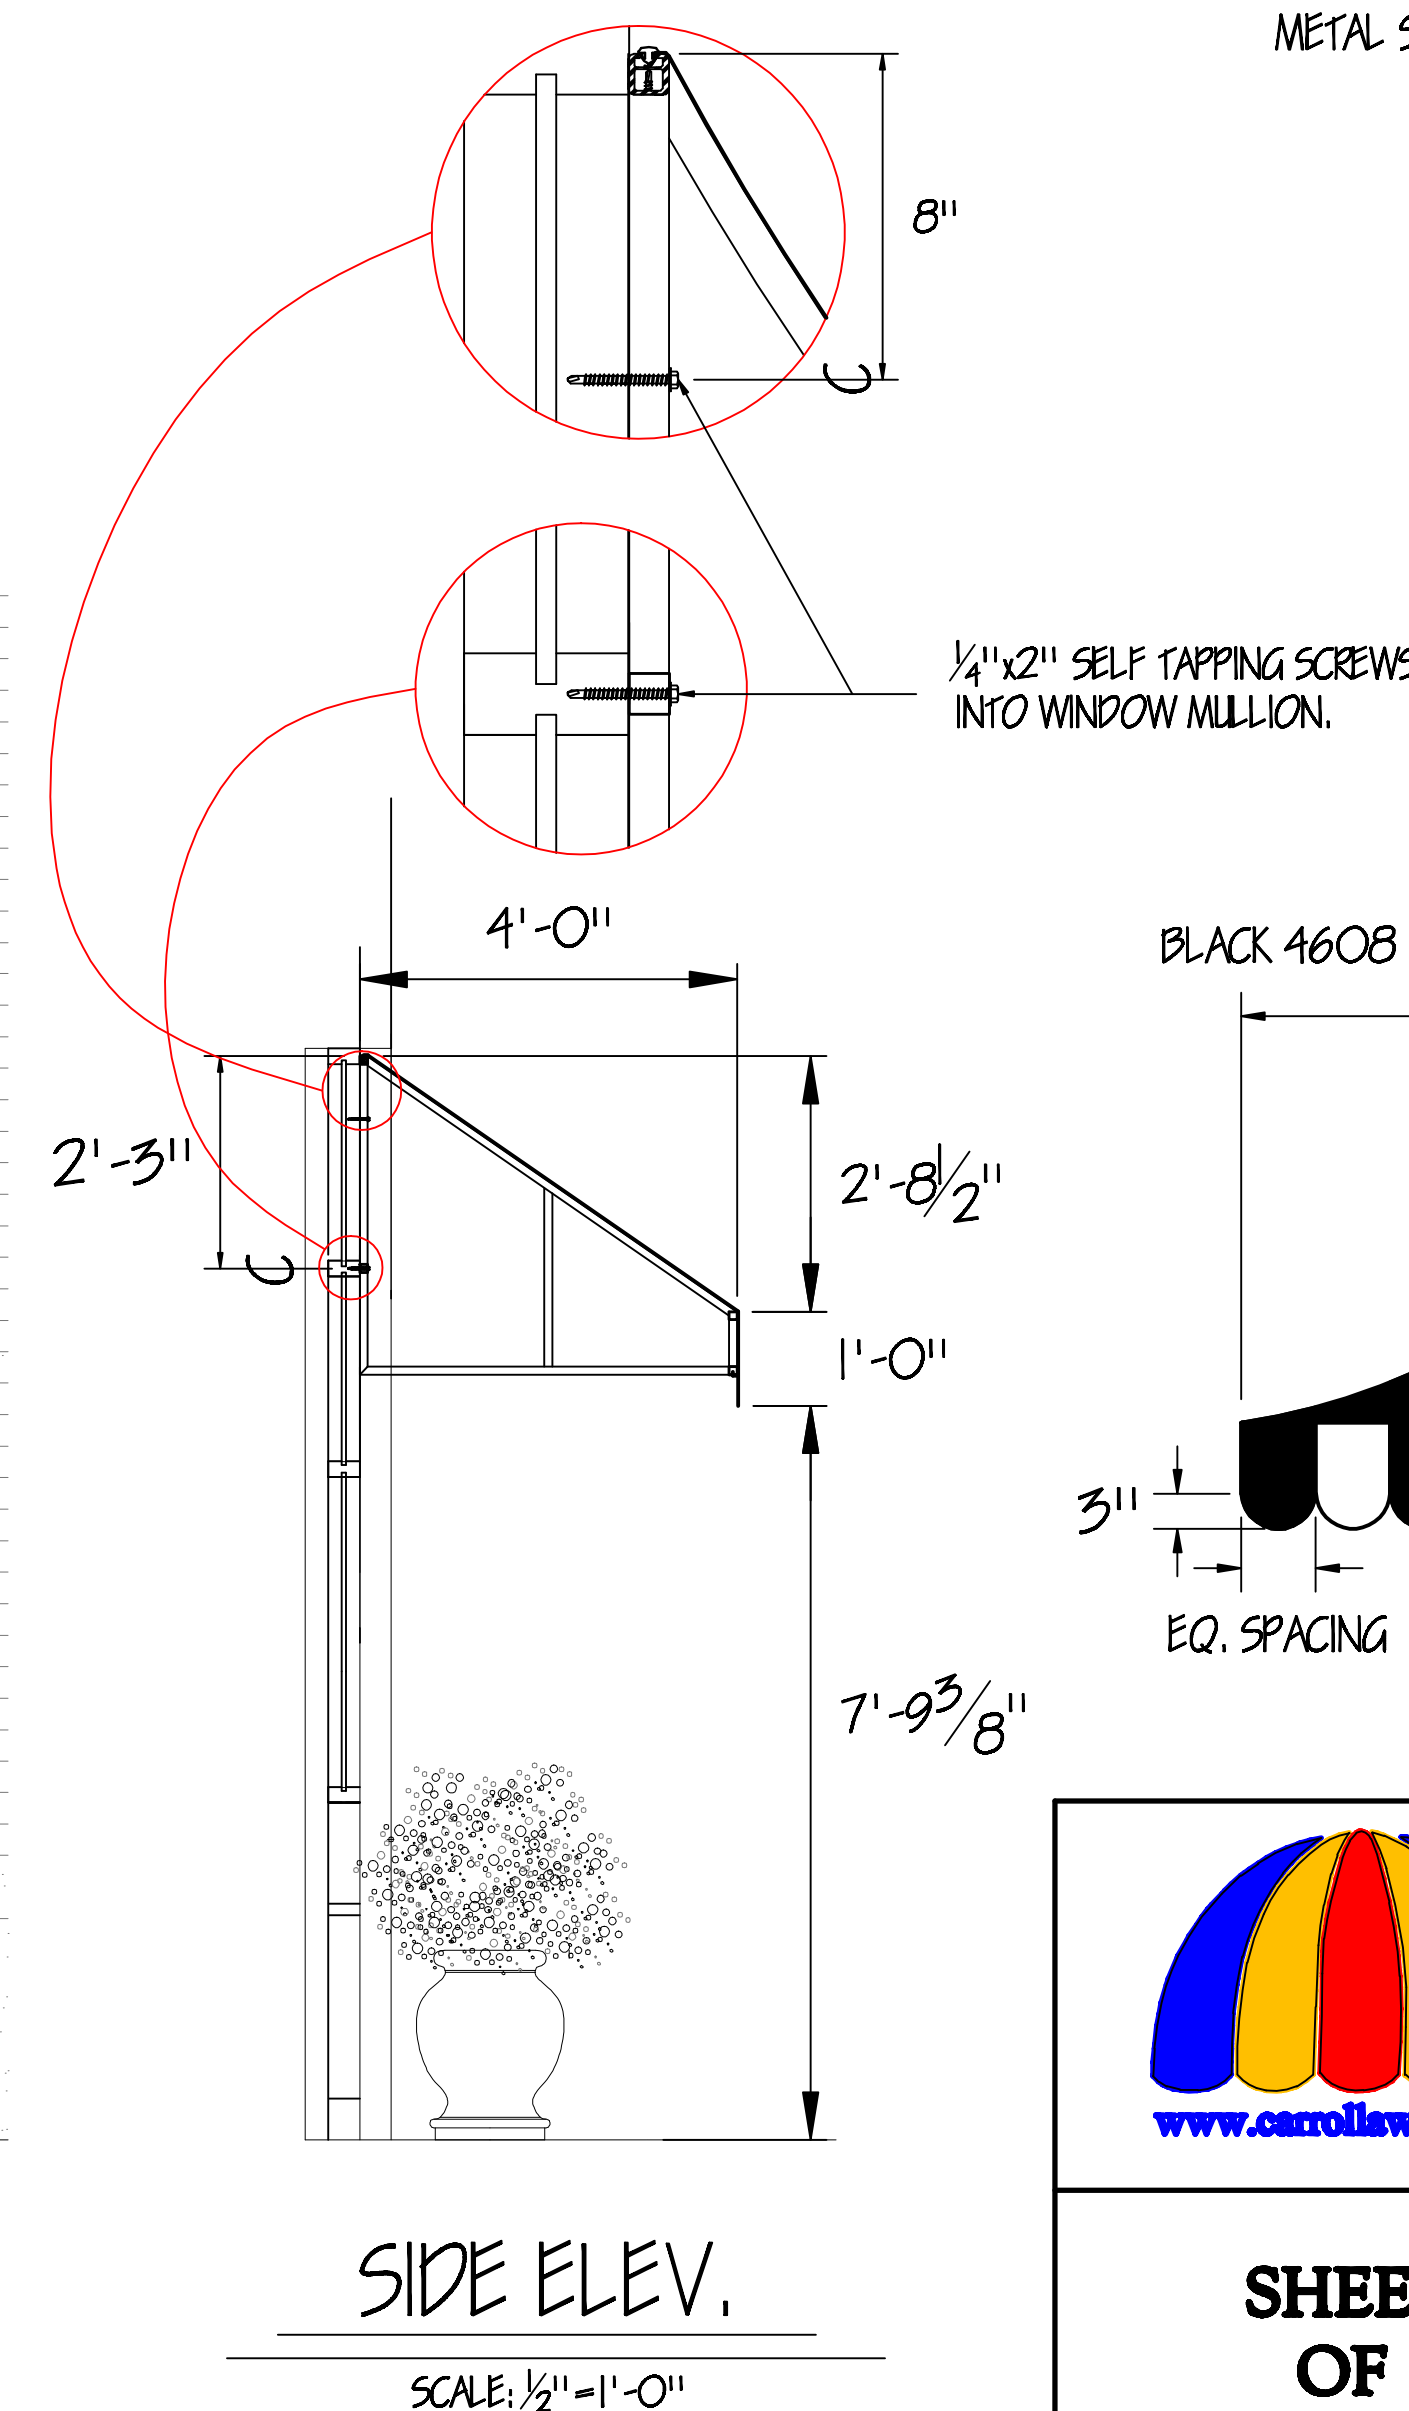
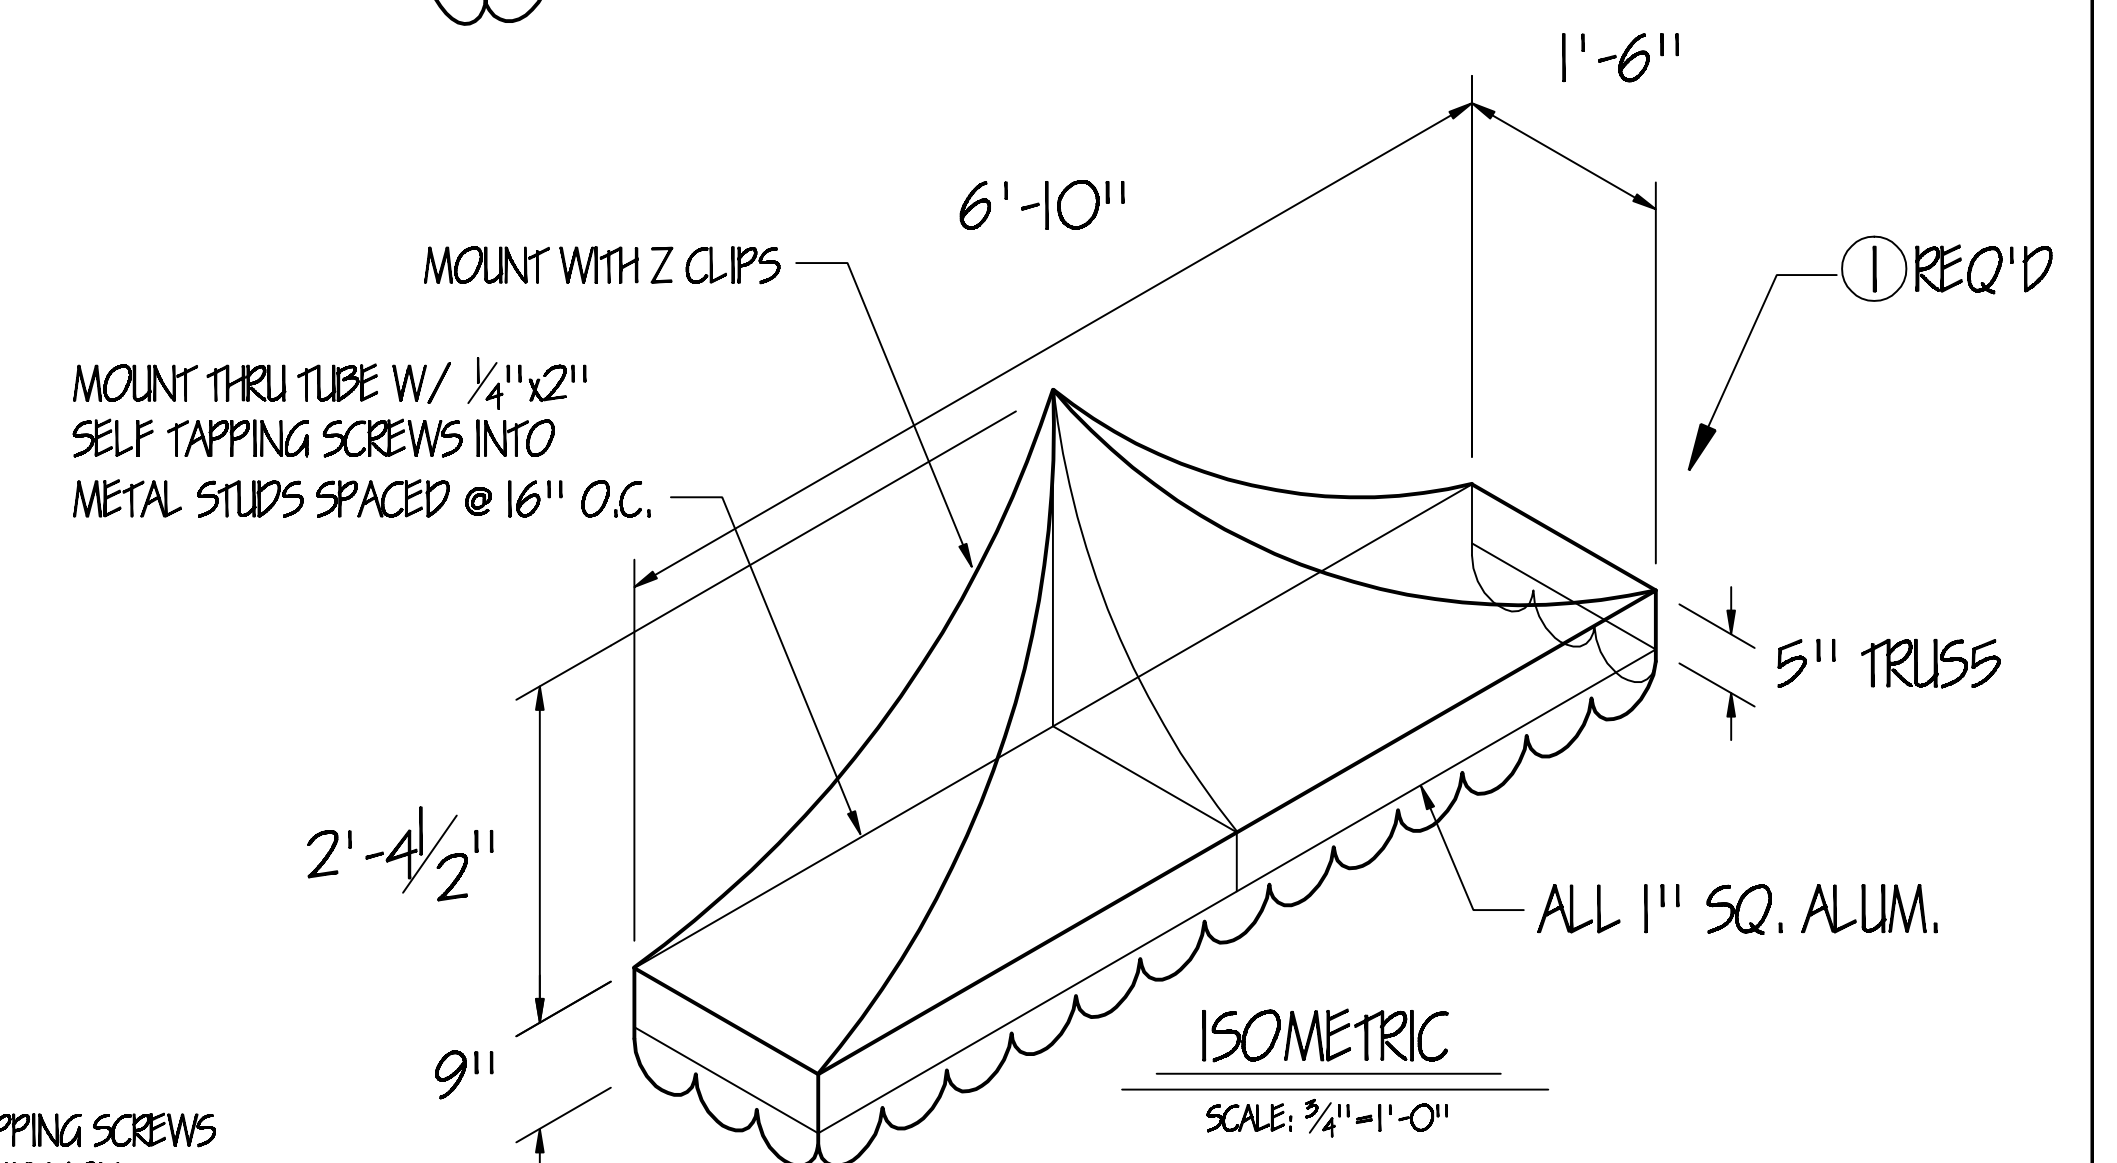
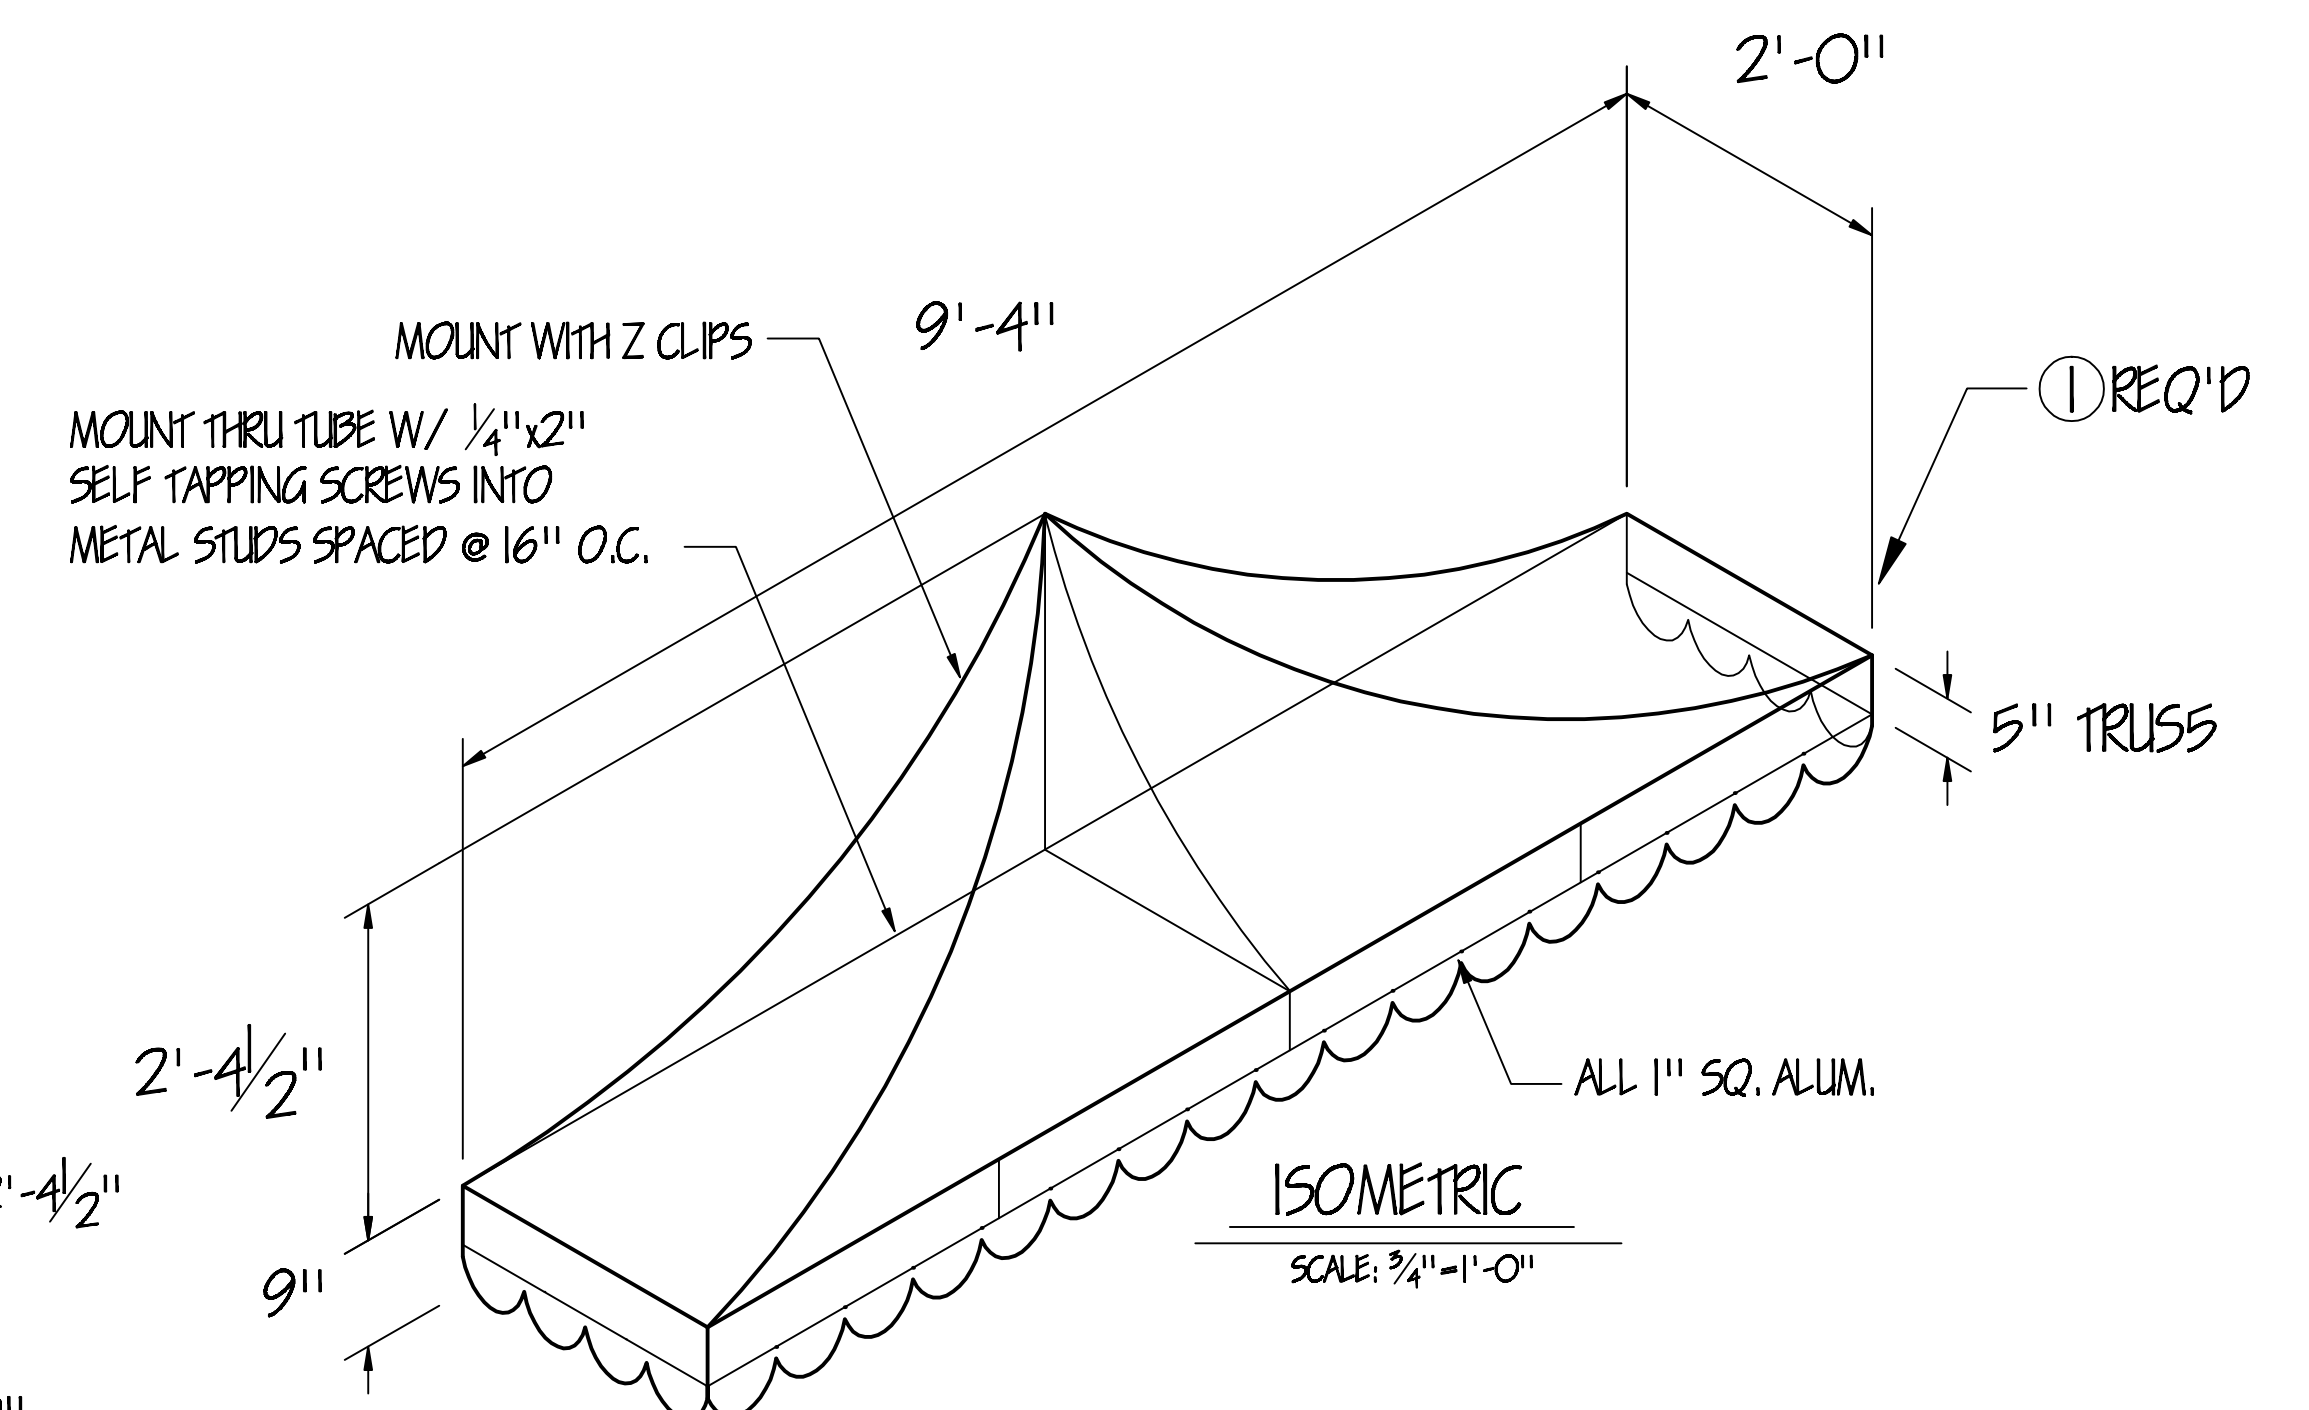
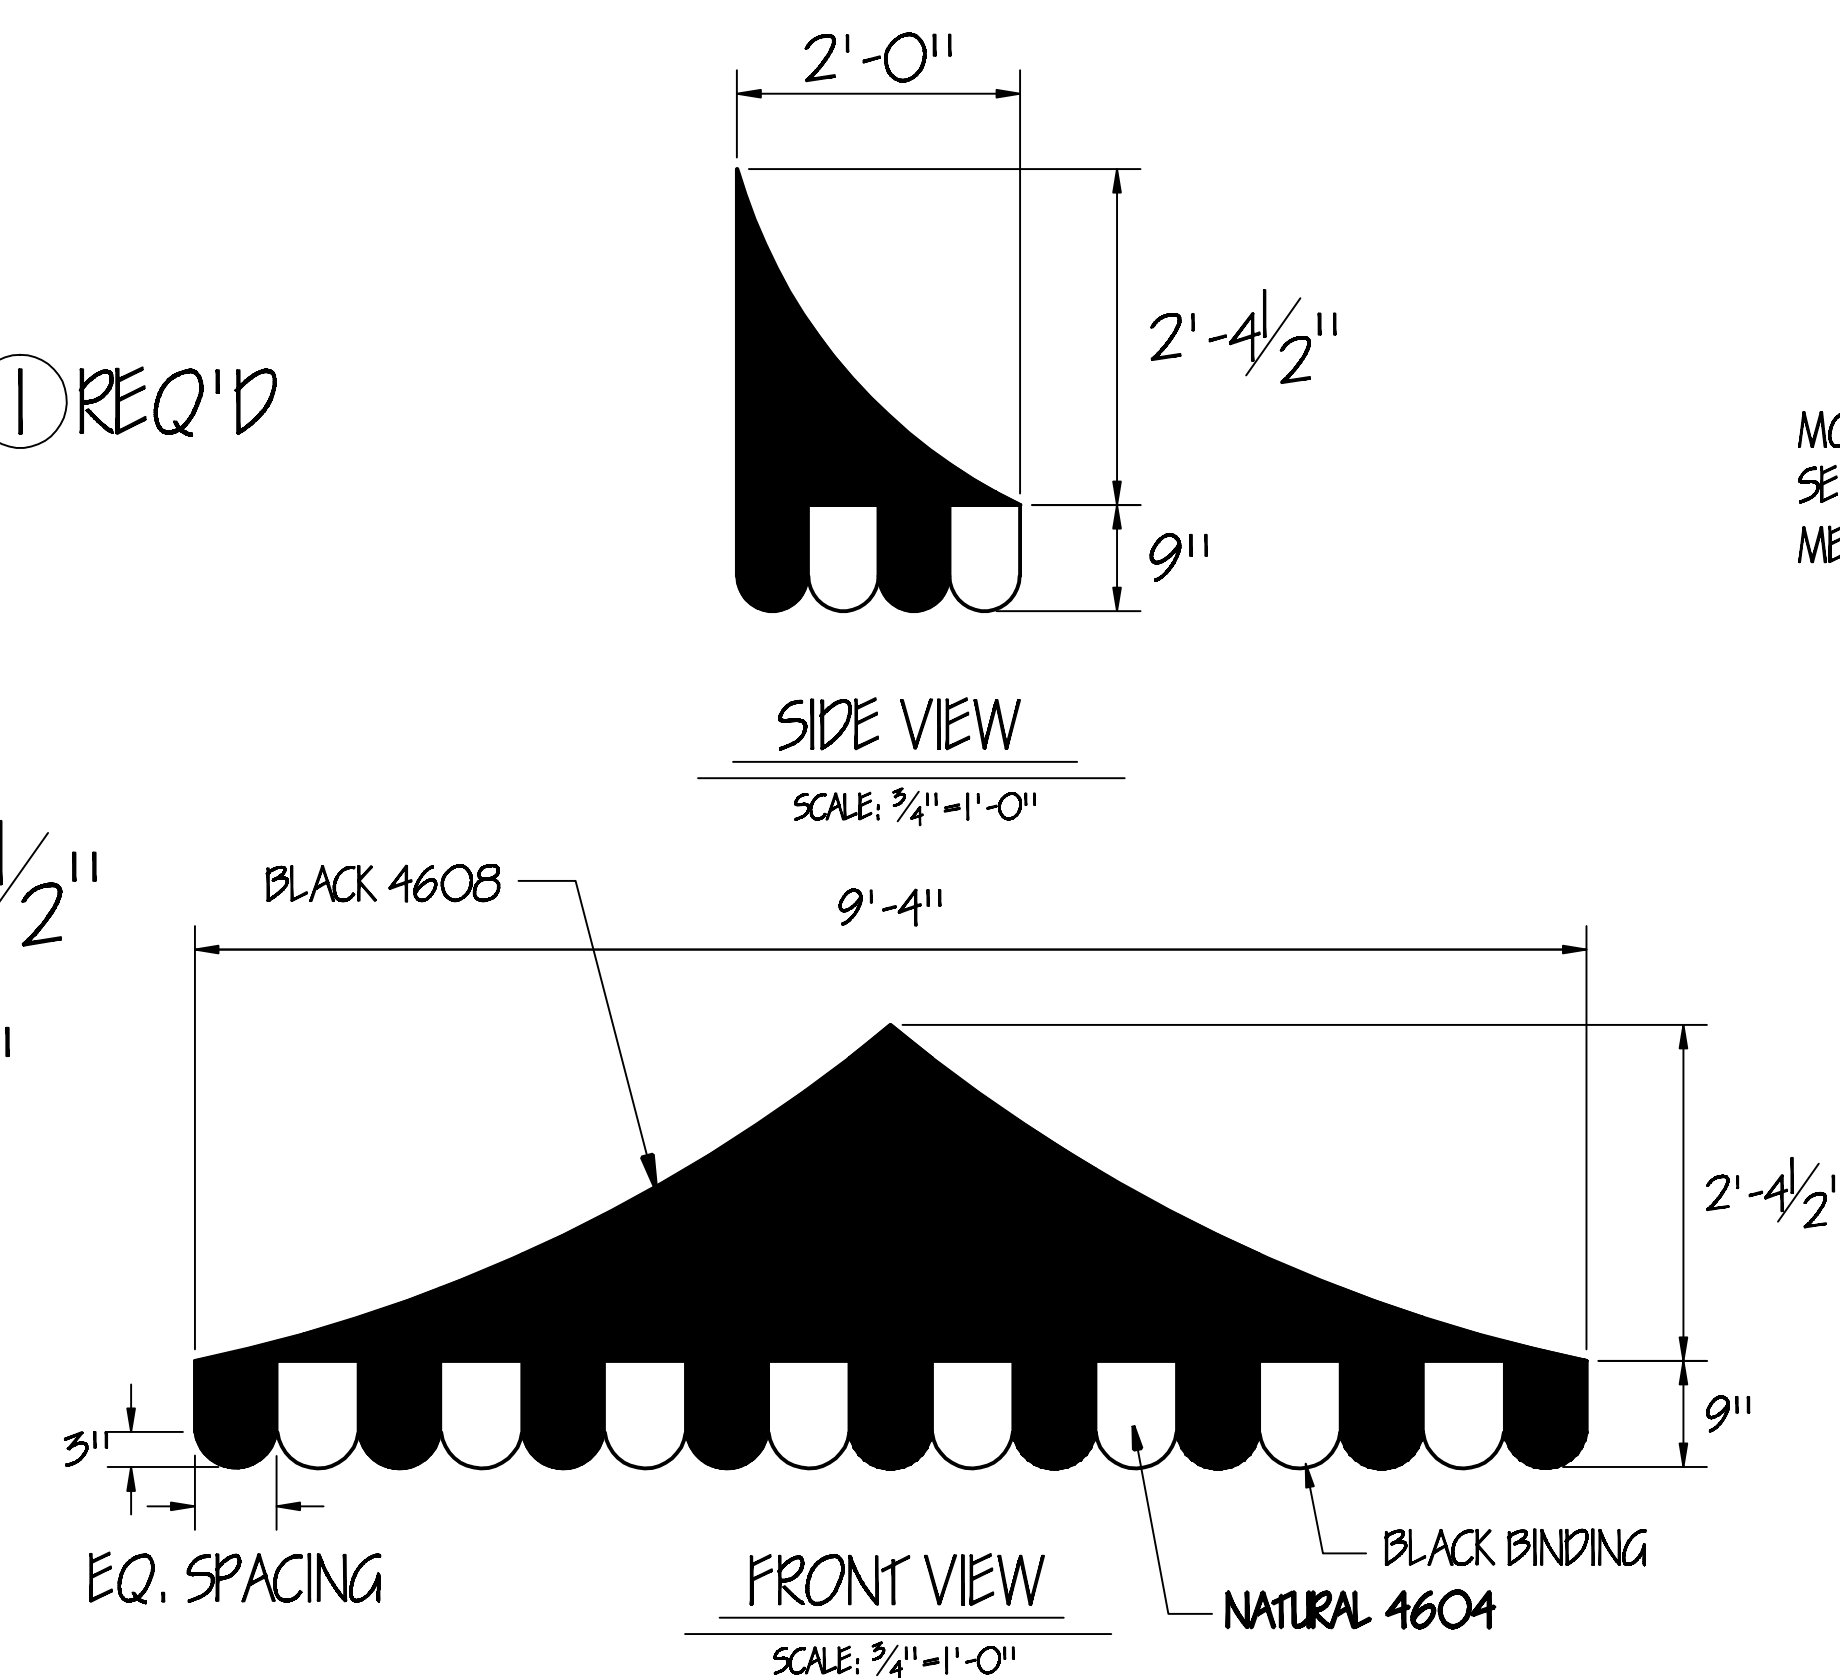


NOTES:

1. ALL FRAMES TO BE ALUMINUM 6063-T5 1" SQ. EXTRUSION.
 2. ALL CONNECTIONS SHALL FULLY BE WELDED.
 3. ALL FRAMEWORK TO BE POWDER COATED WITH "Tiger Drulac Polyester TGIC" SERIES 49 www.tigerdrulac.com
COLOR TO BE BLACK. ALL NUTS & BOLTS TO BE PAINTED BLACK.
- FABRIC TO BE SUNBRELLA FLAME TREATED
COLOR TO BE BLACK 4608 AND NATURAL 4604

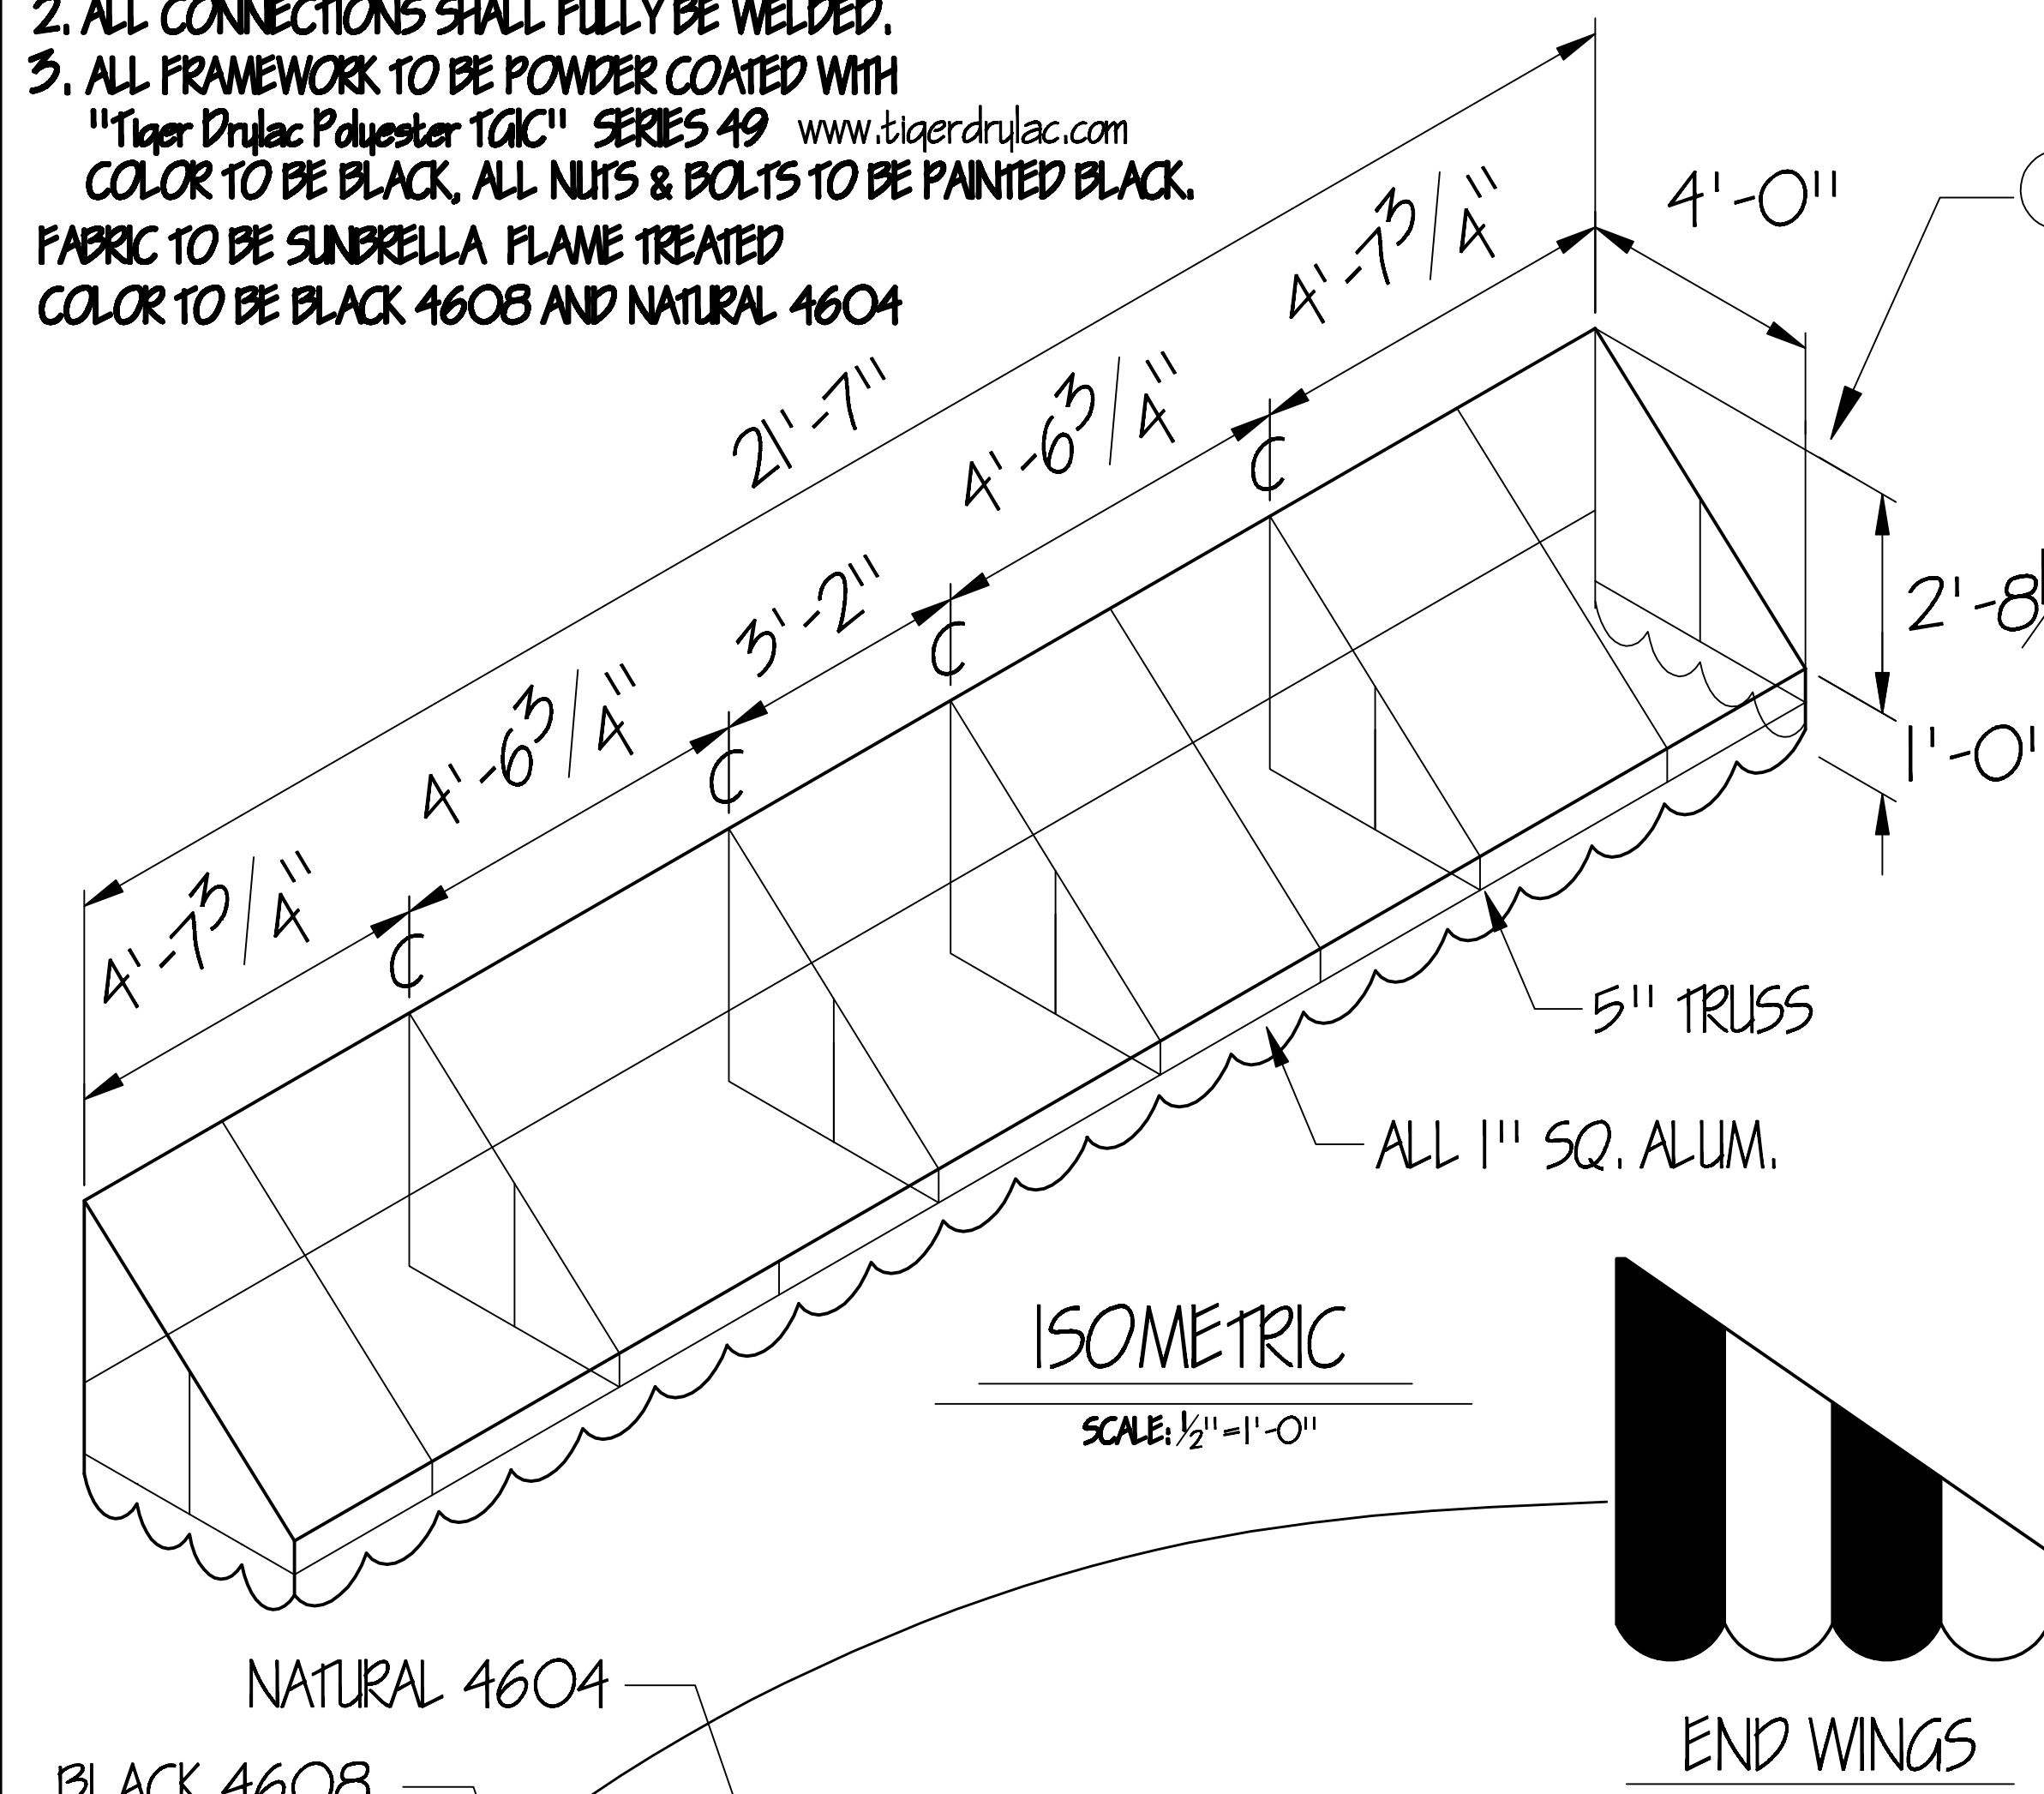

CARROLL AWNING COMPANY
MANUFACTURERS OF CUSTOM AWNING PRODUCTS
2955 FREDERICK AVENUE BALTIMORE MARYLAND 21223
BALTO. 410-945-0022 1-800-999-5617 410-947-7229

SHEET 1
OF 1

PROJECT: Lilly Magilly's

DRAWN BY: Ivory L. Butler IV

SCALE: NOTED

DATE: 6-11-2010 REV: 7-8-10 REV: 7-16-10 REV: 7-23-10 REV: 7-27-10