



NOTES:

1. ALL FRAMES TO BE ALUMINUM 6063-T5 1" SQ. EXTRUSION.
 2. ALL UPRIGHTS TO BE 6" SQ. TUBE STEEL.
 3. ALL FRAMEWORK TO BE MILL FINISHED.
 4. ALL CONNECTIONS SHALL BE FULLY WELDED IN ACCORDANCE W/ AWS STANDARDS, COMPLIES W/ INTERNATIONAL BUILDING CODES, SNOW & WIND LOADS (90MPH), INCLUDING 30LBS PER SQ. FT. SNOW LOAD.
 5. FRAME COLOR TO BE MILL FINISHED SILVER, UPRIGHT COLOR TO BE DETERMINED
- FABRIC TO BE COASTLINE PLUS, COLOR TO BE CHOSEN.


NOTE:
CURTAINS ARE TO ROLL UP & DOWN BY HAND, NO ROPES,
FASTEN IN UP POSITION WITH WEBBING STRAPS.

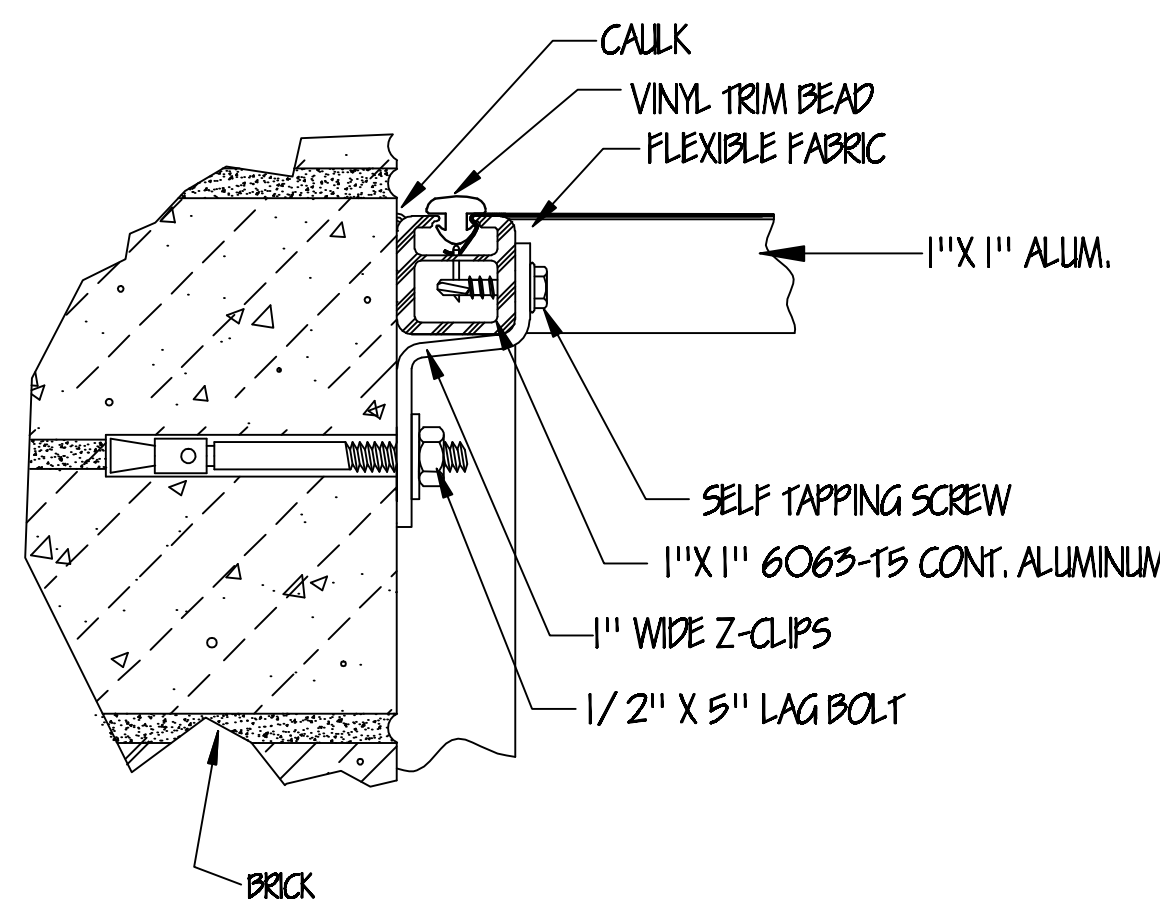


HEAD MOUNTING DETAIL

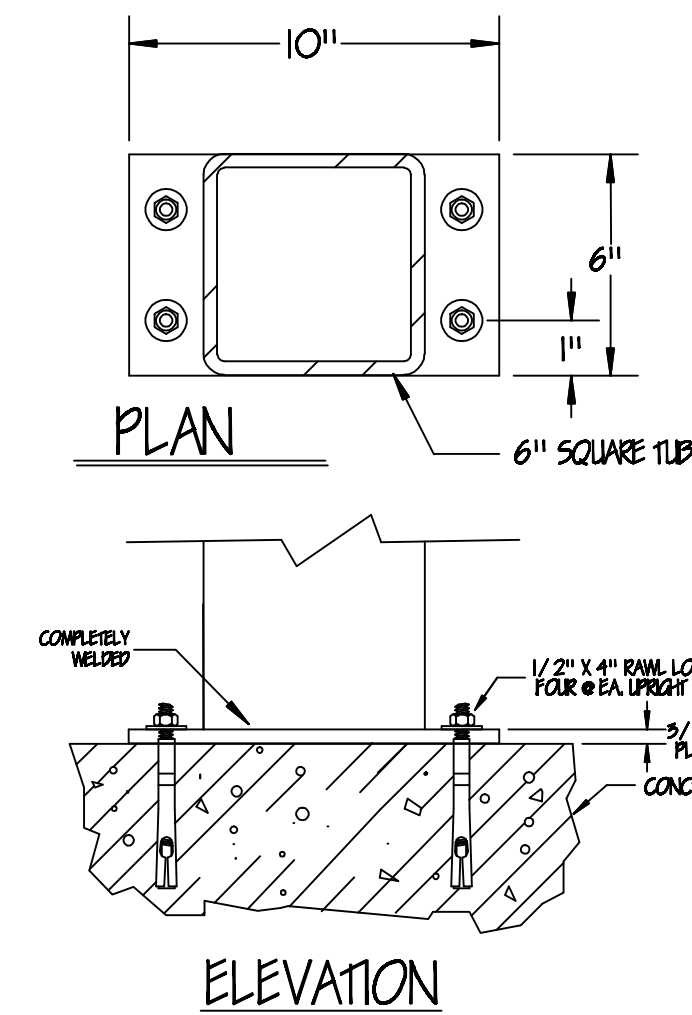


UPRIGHT MOUNTING DETAIL

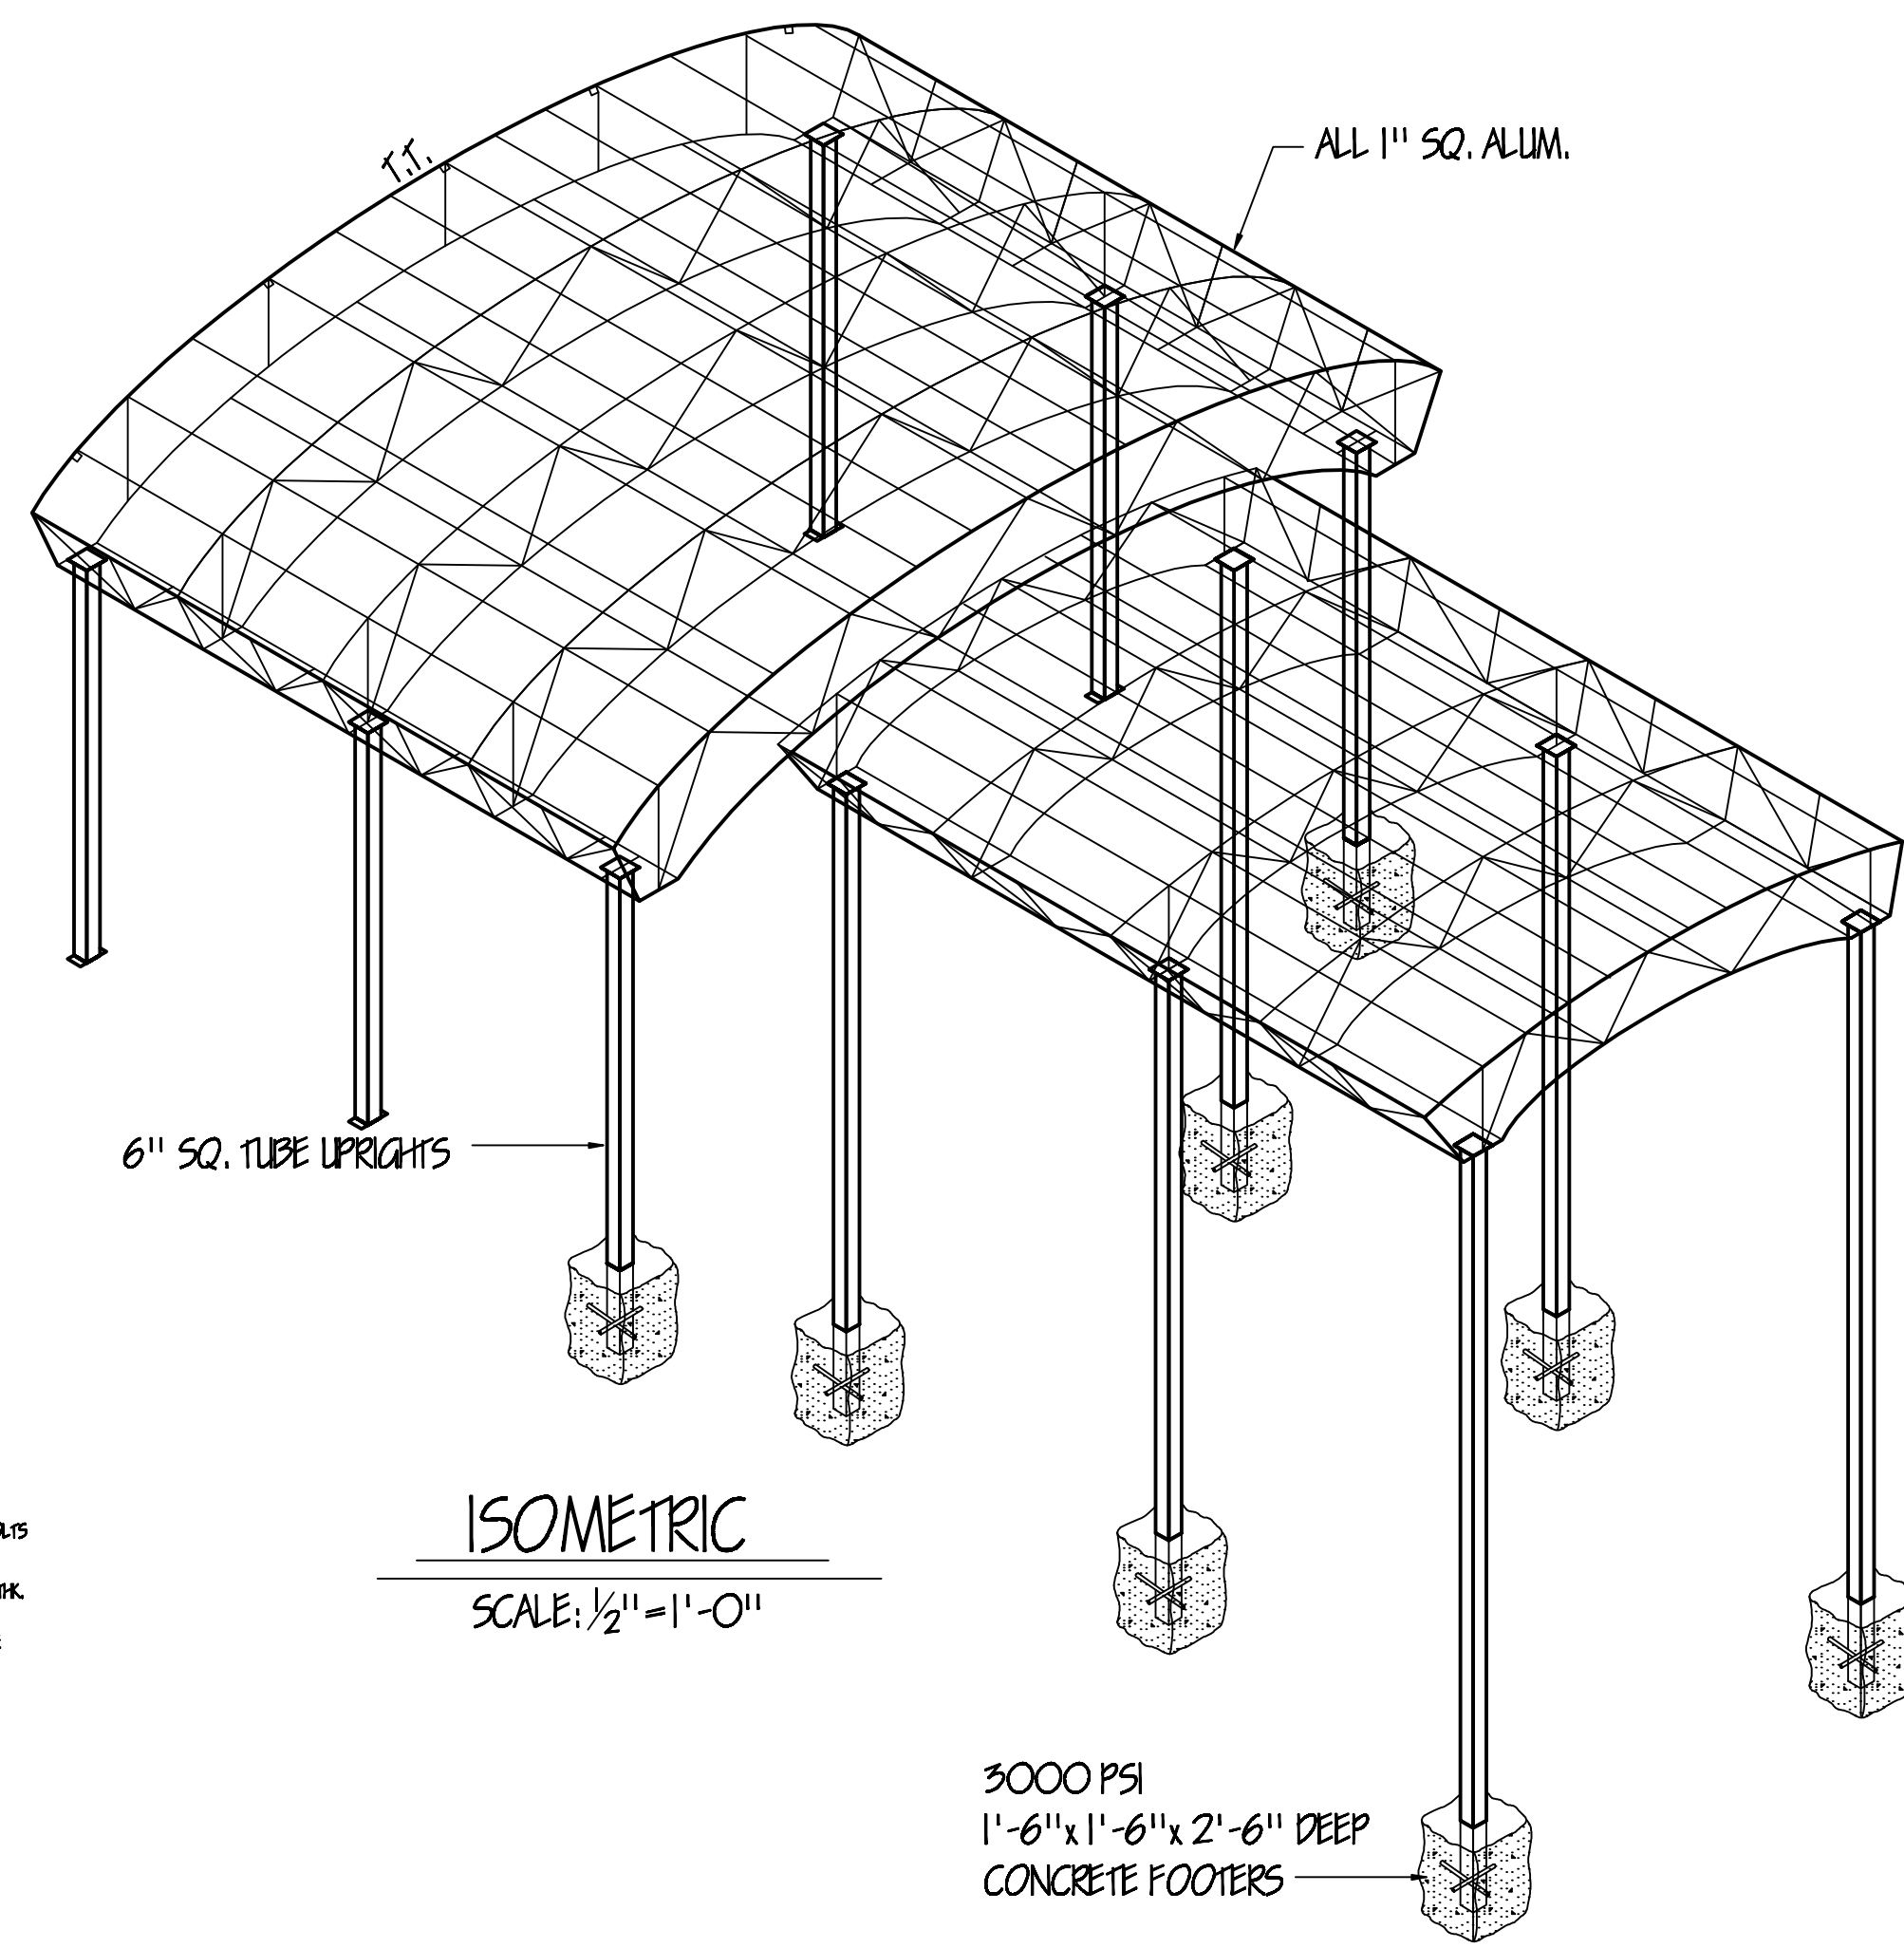



ISOMETRIC
SCALE: 1/2" = 1'-0"

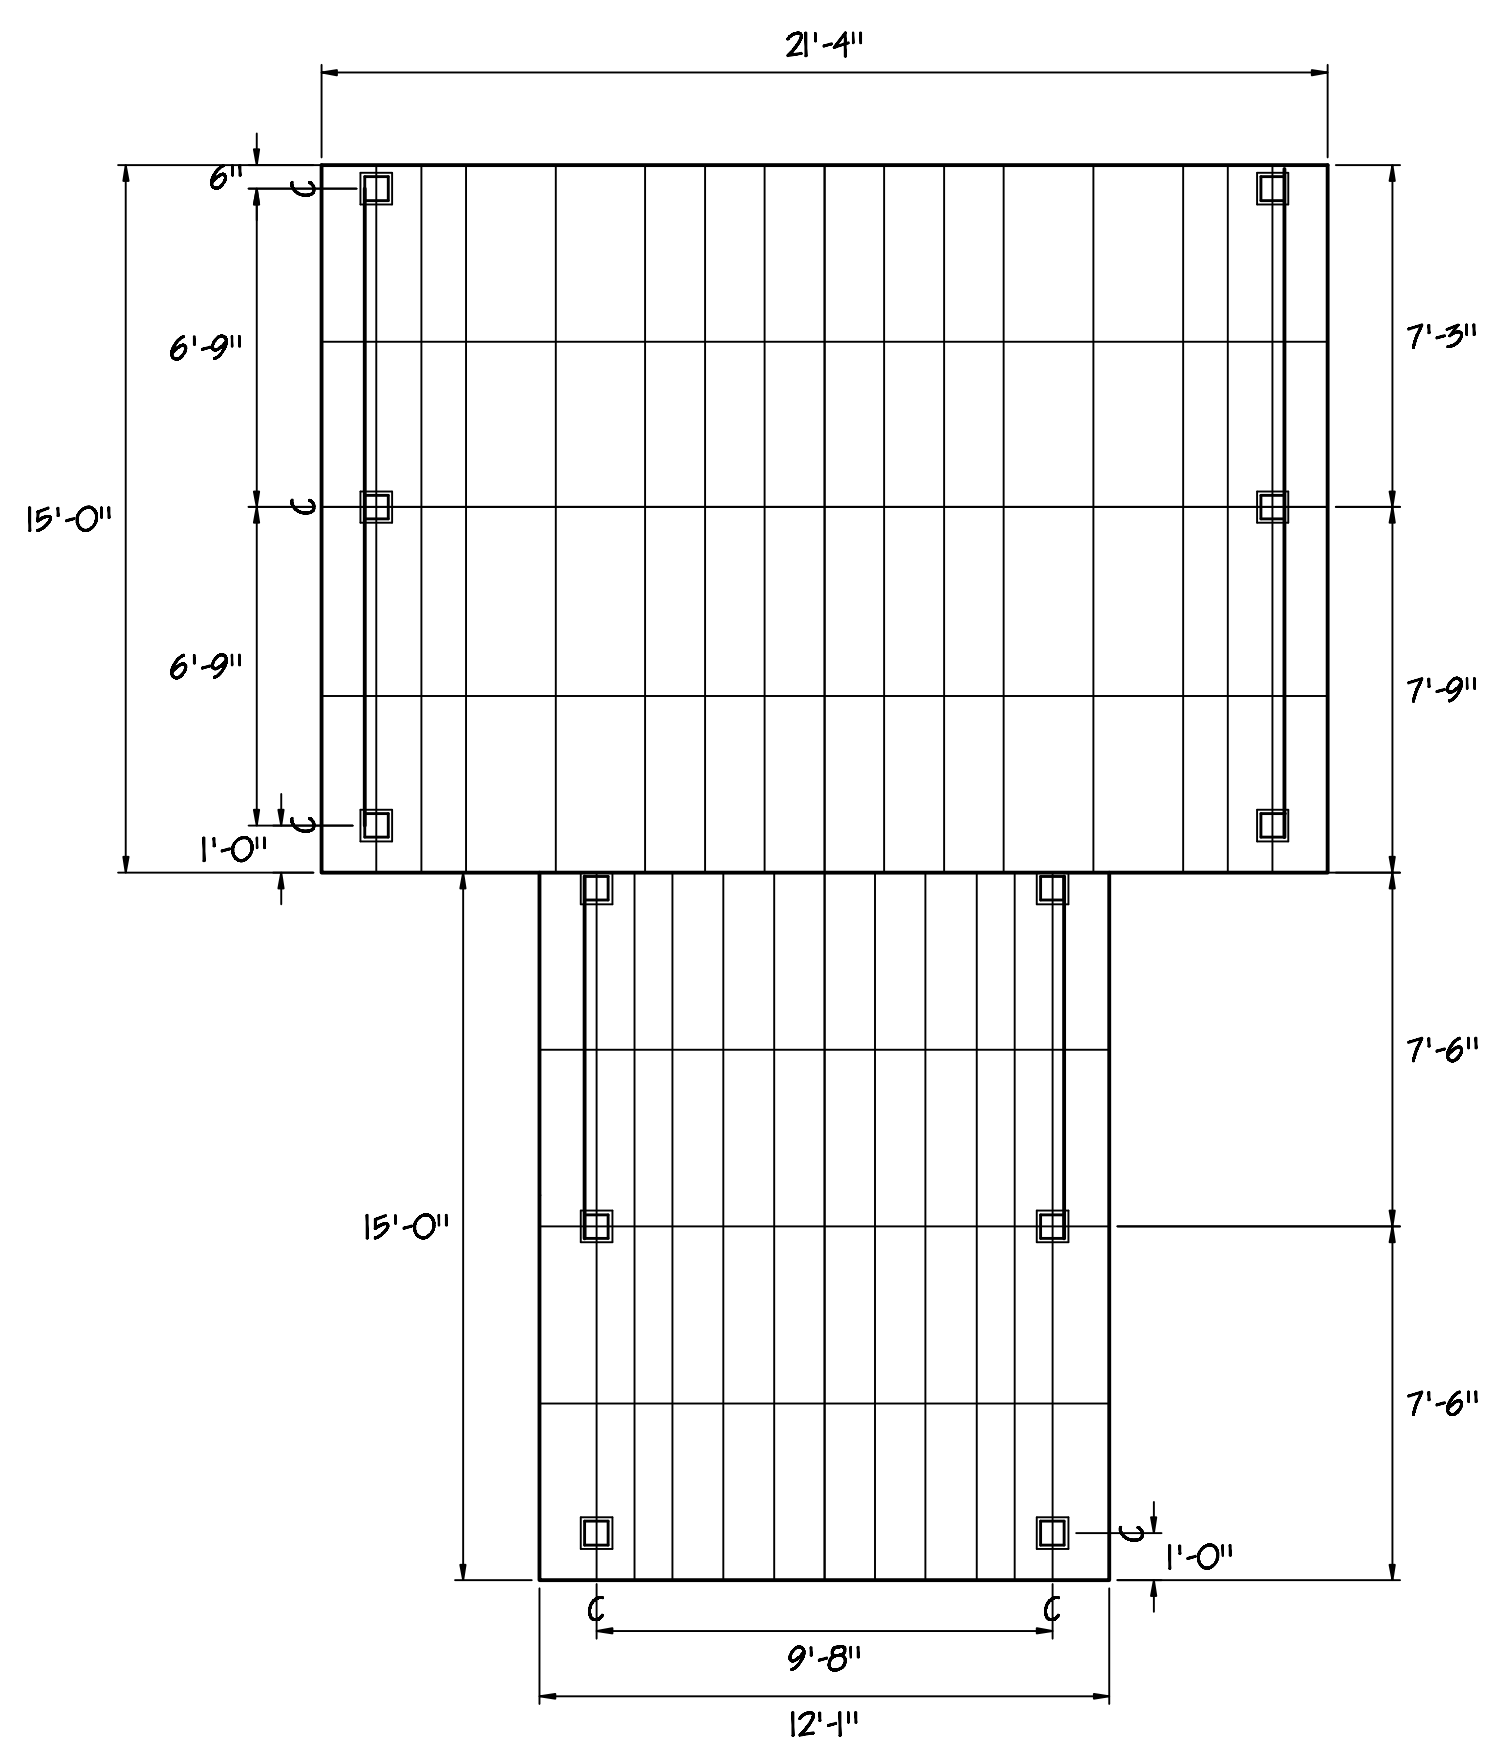

PLAN VIEW
SCALE: 1/4" = 1'-0"

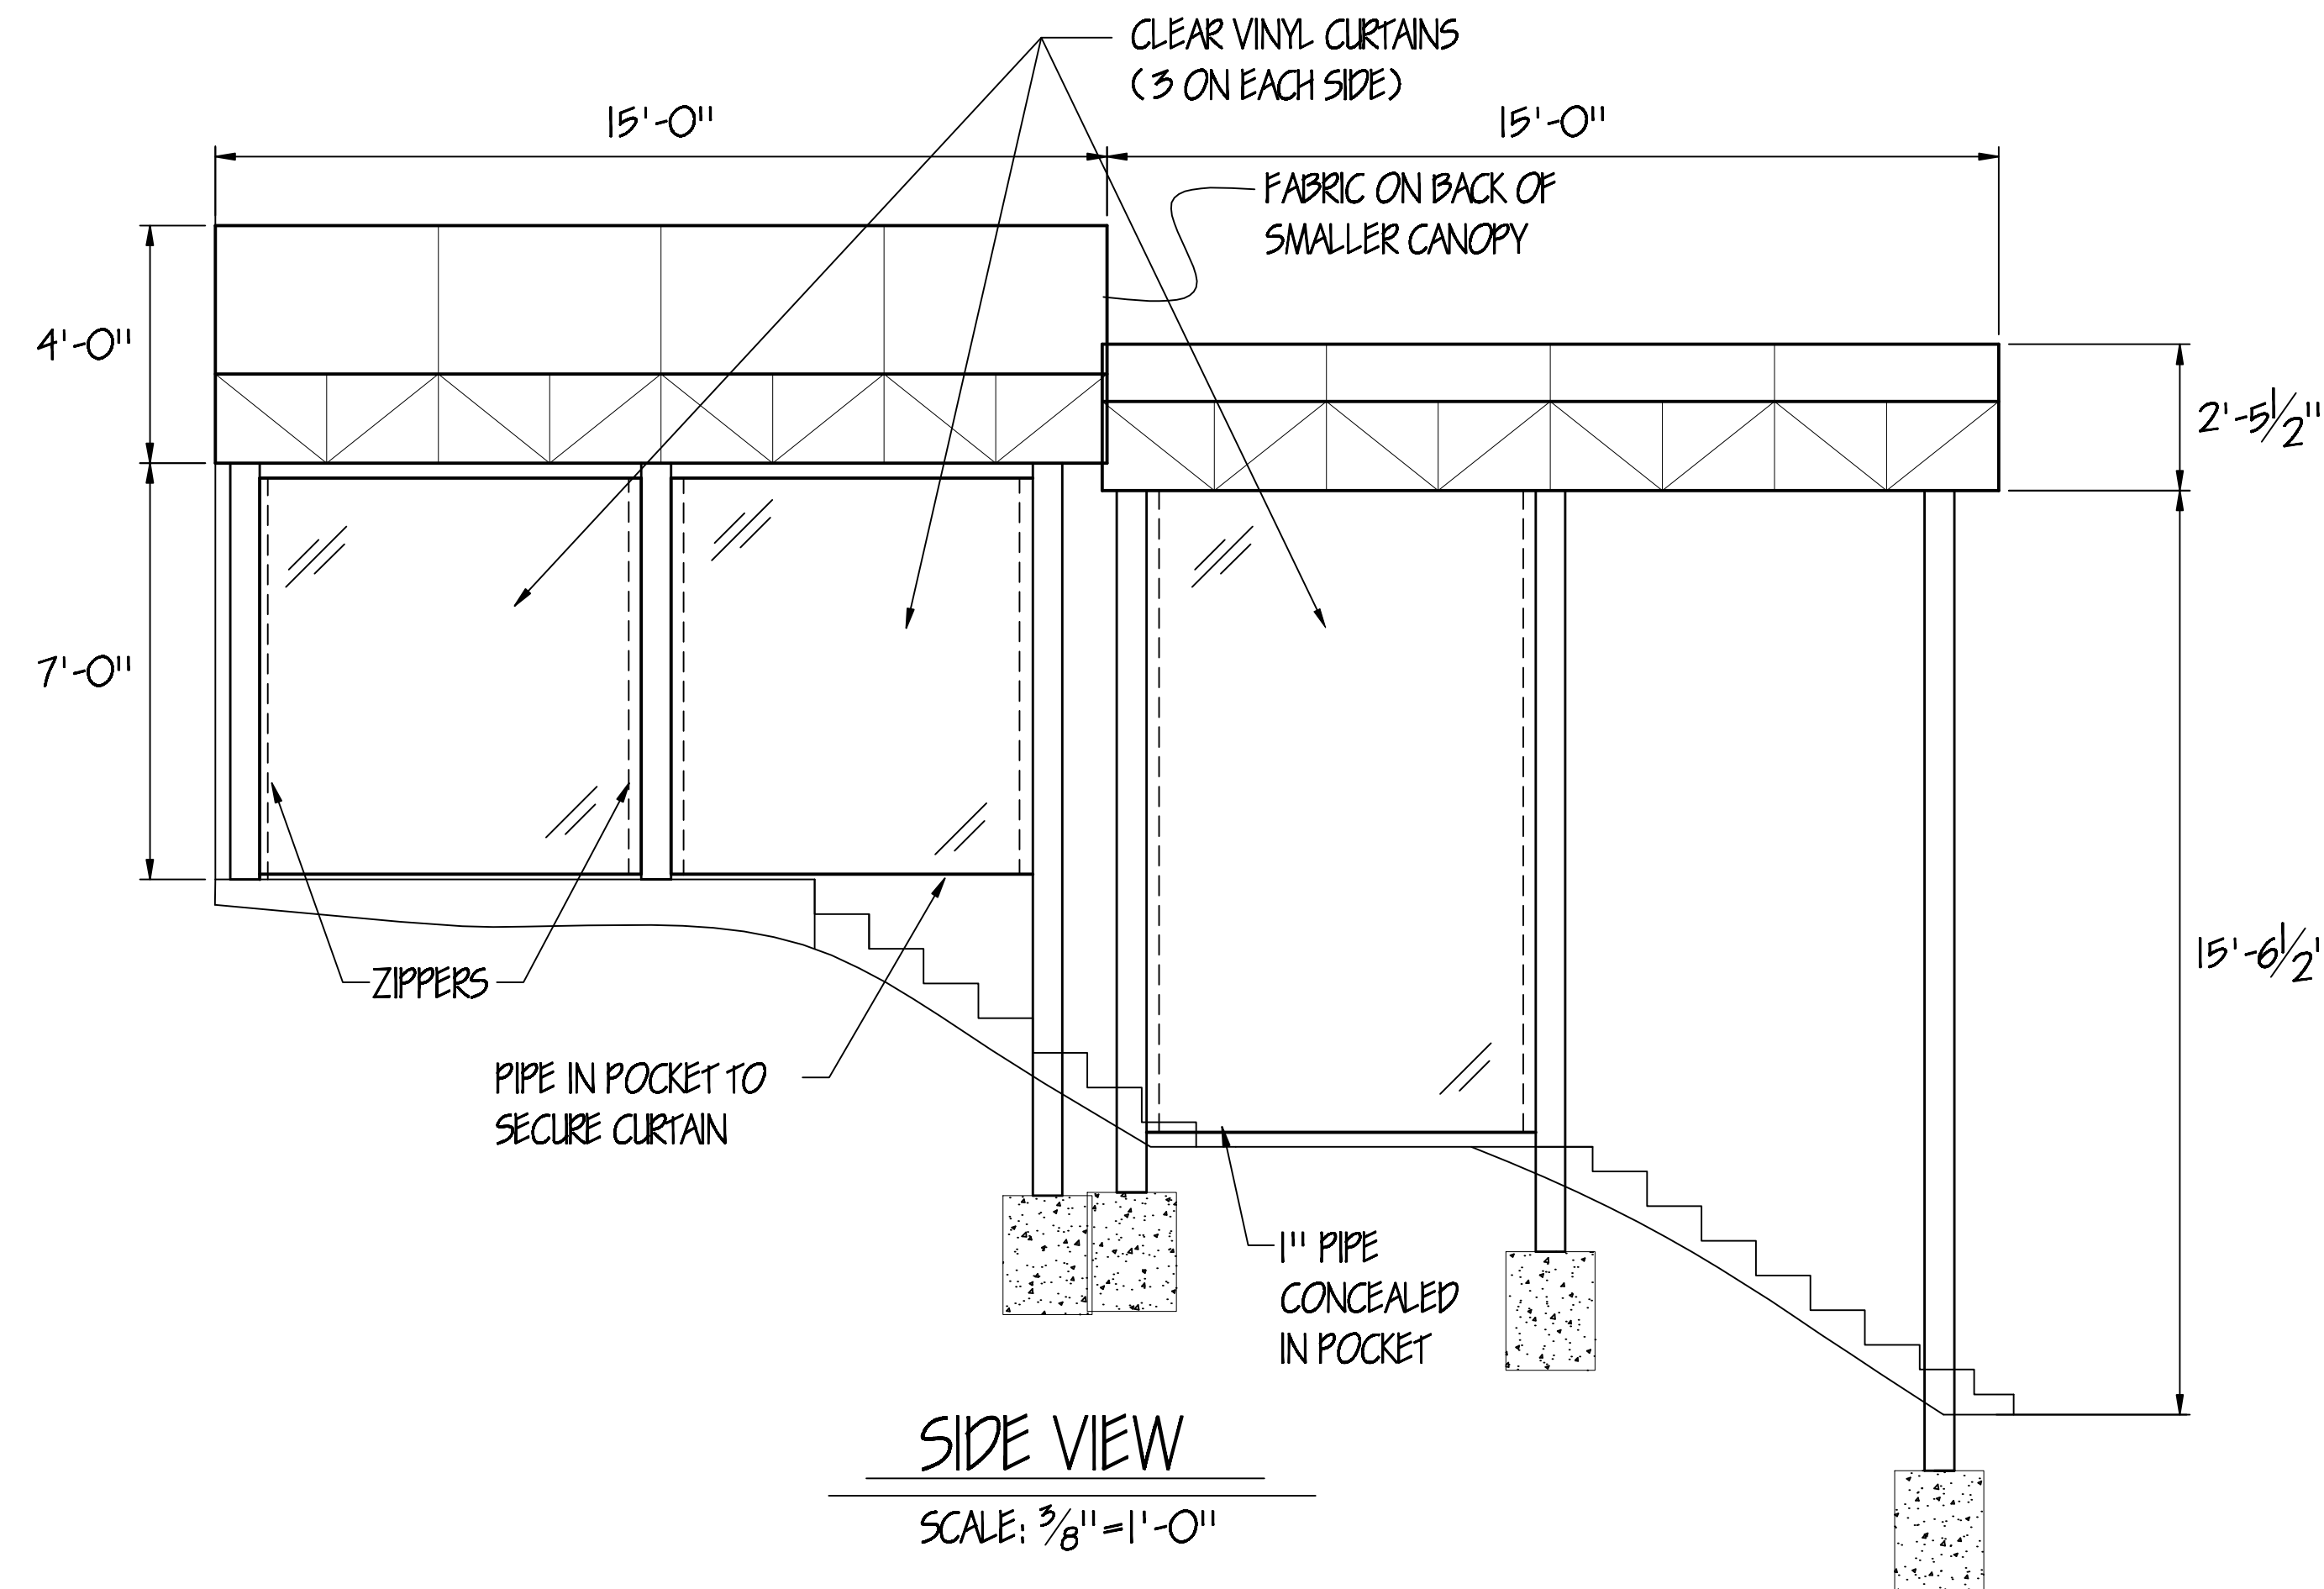

SIDE VIEW
SCALE: 3/8" = 1'-0"

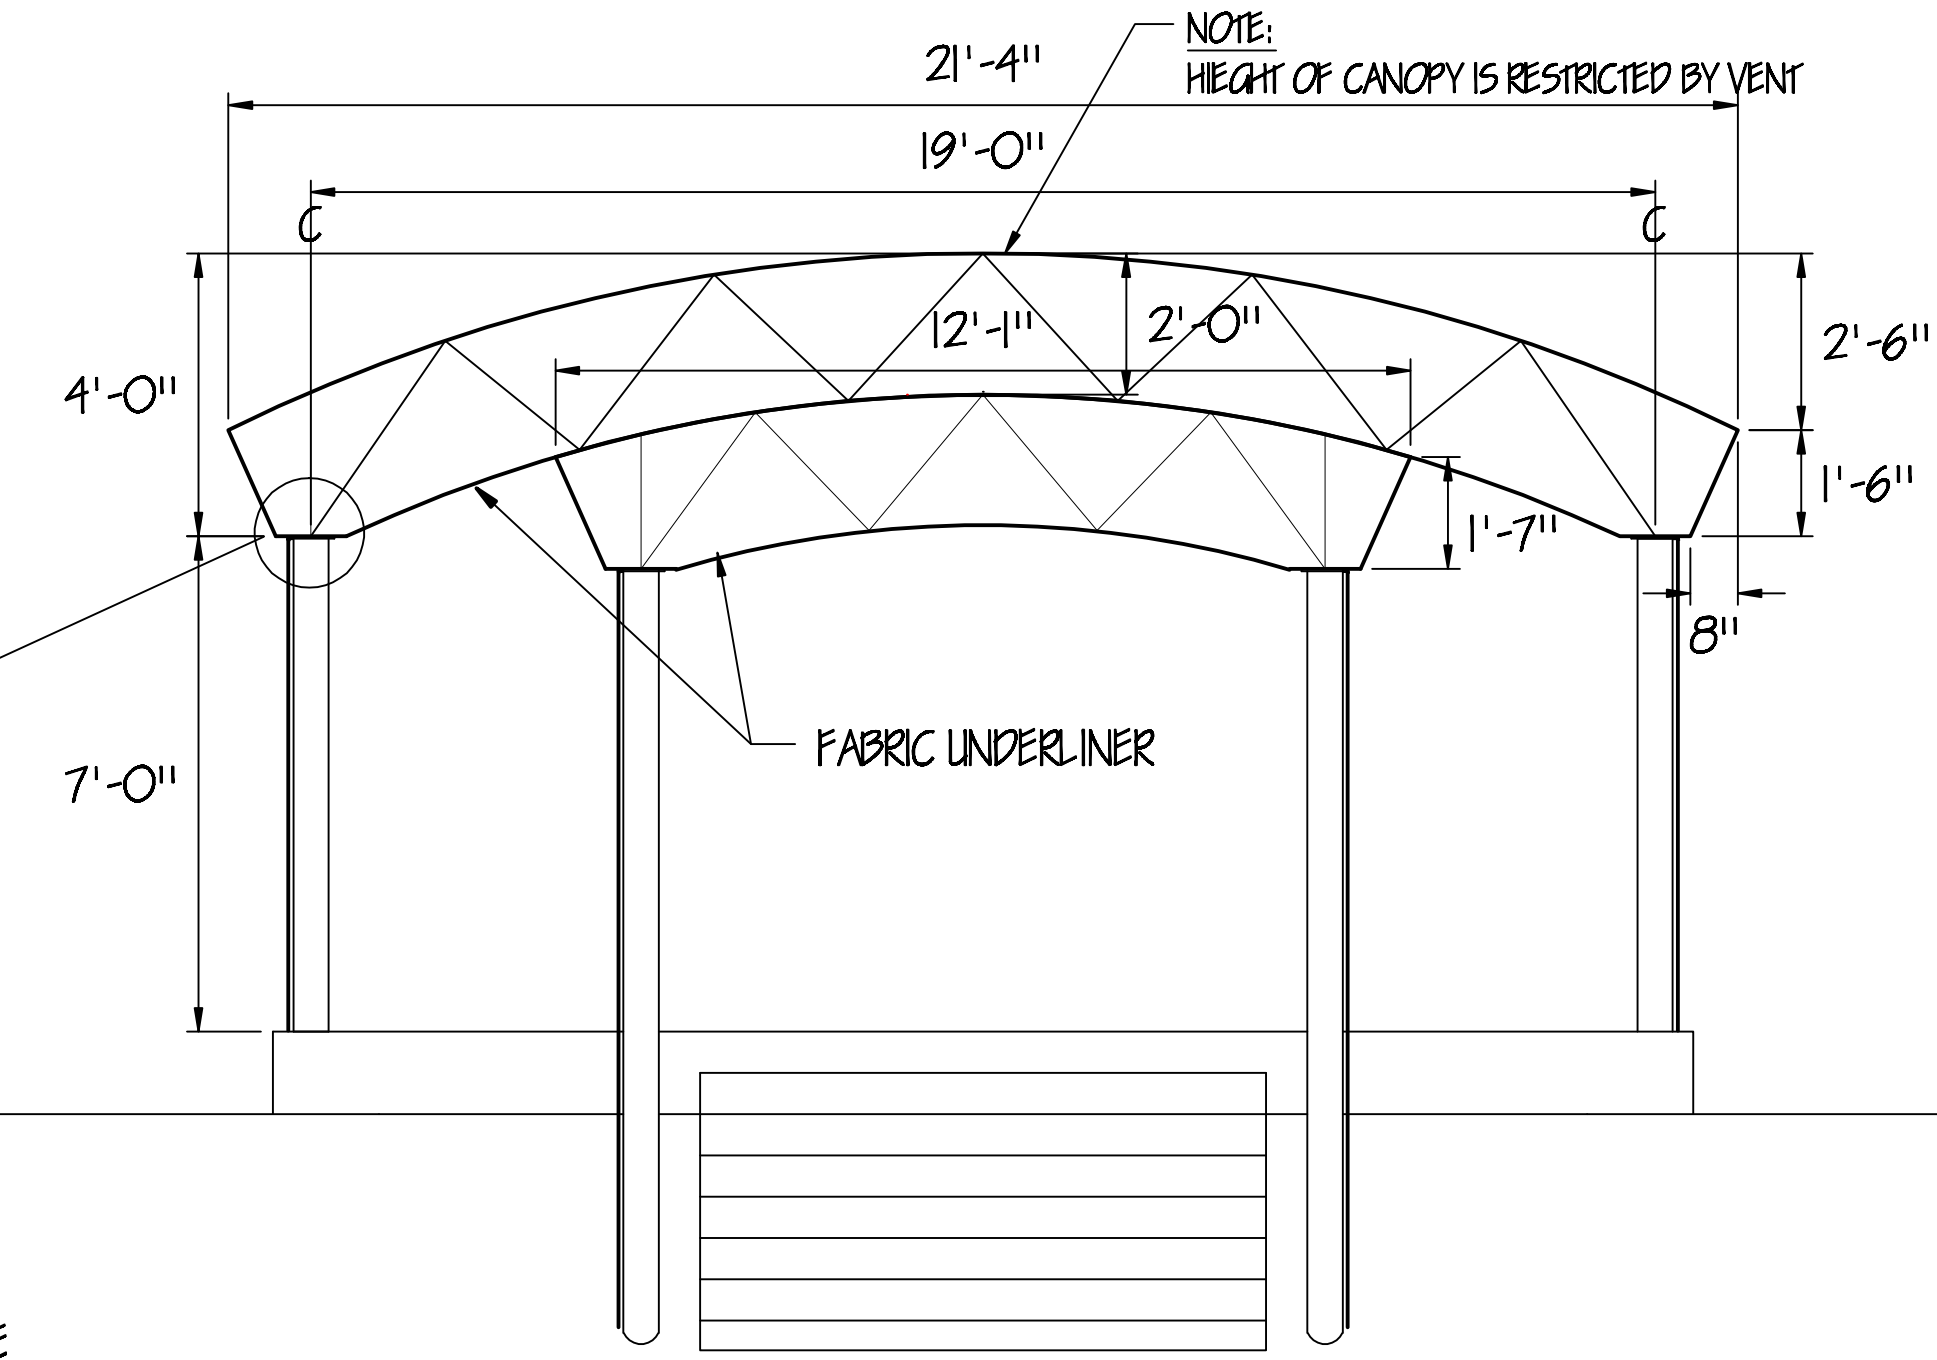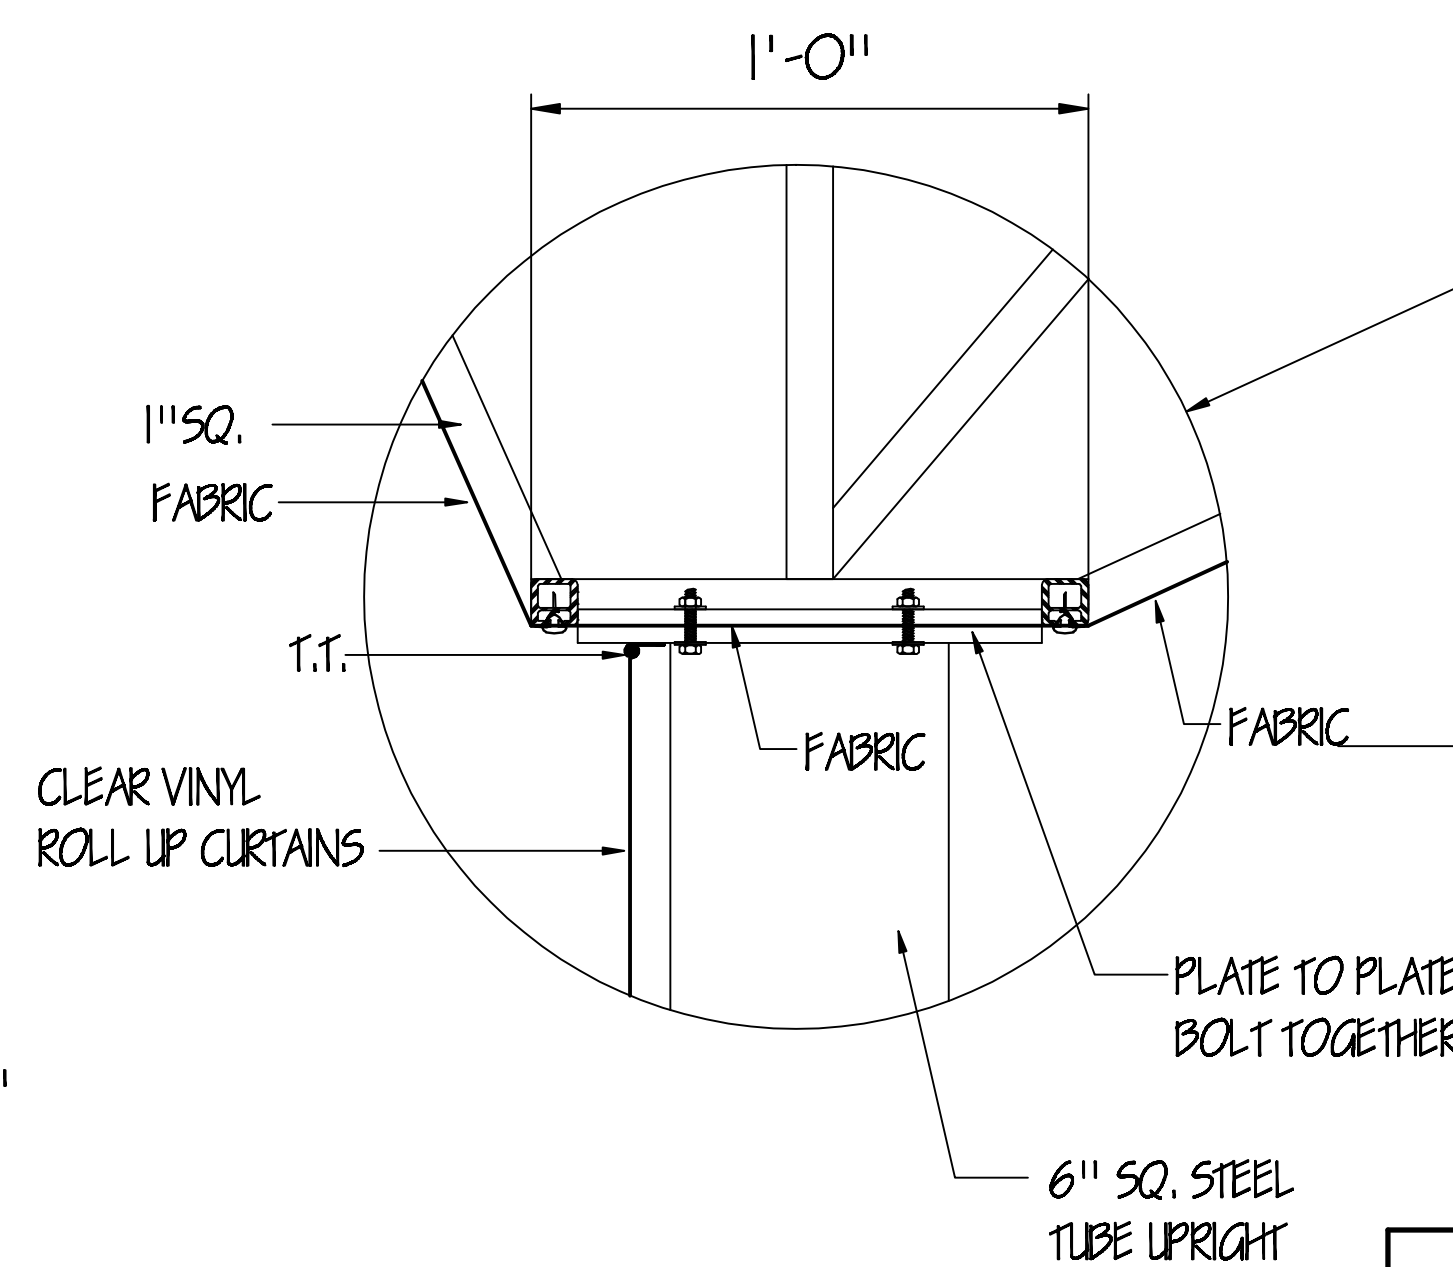

FRONT VIEW
SCALE: 3/8" = 1'-0"

 www.carrollawning.com			Carroll Awning Company MANUFACTURERS OF CUSTOM AWNING PRODUCTS 2955 FREDERICK AVENUE BALTIMORE MARYLAND 21223 BALTO. 410-945-0022 1-800-999-5617 410-947-7229	
SHEET 1 OF 1		PROJECT: Heartlands		
		DRAWN BY: Ivory L. Butler IV	SCALE: NOTED	
		DATE: Jan. 6, 2010	REV: Jan. 15, 2010	