

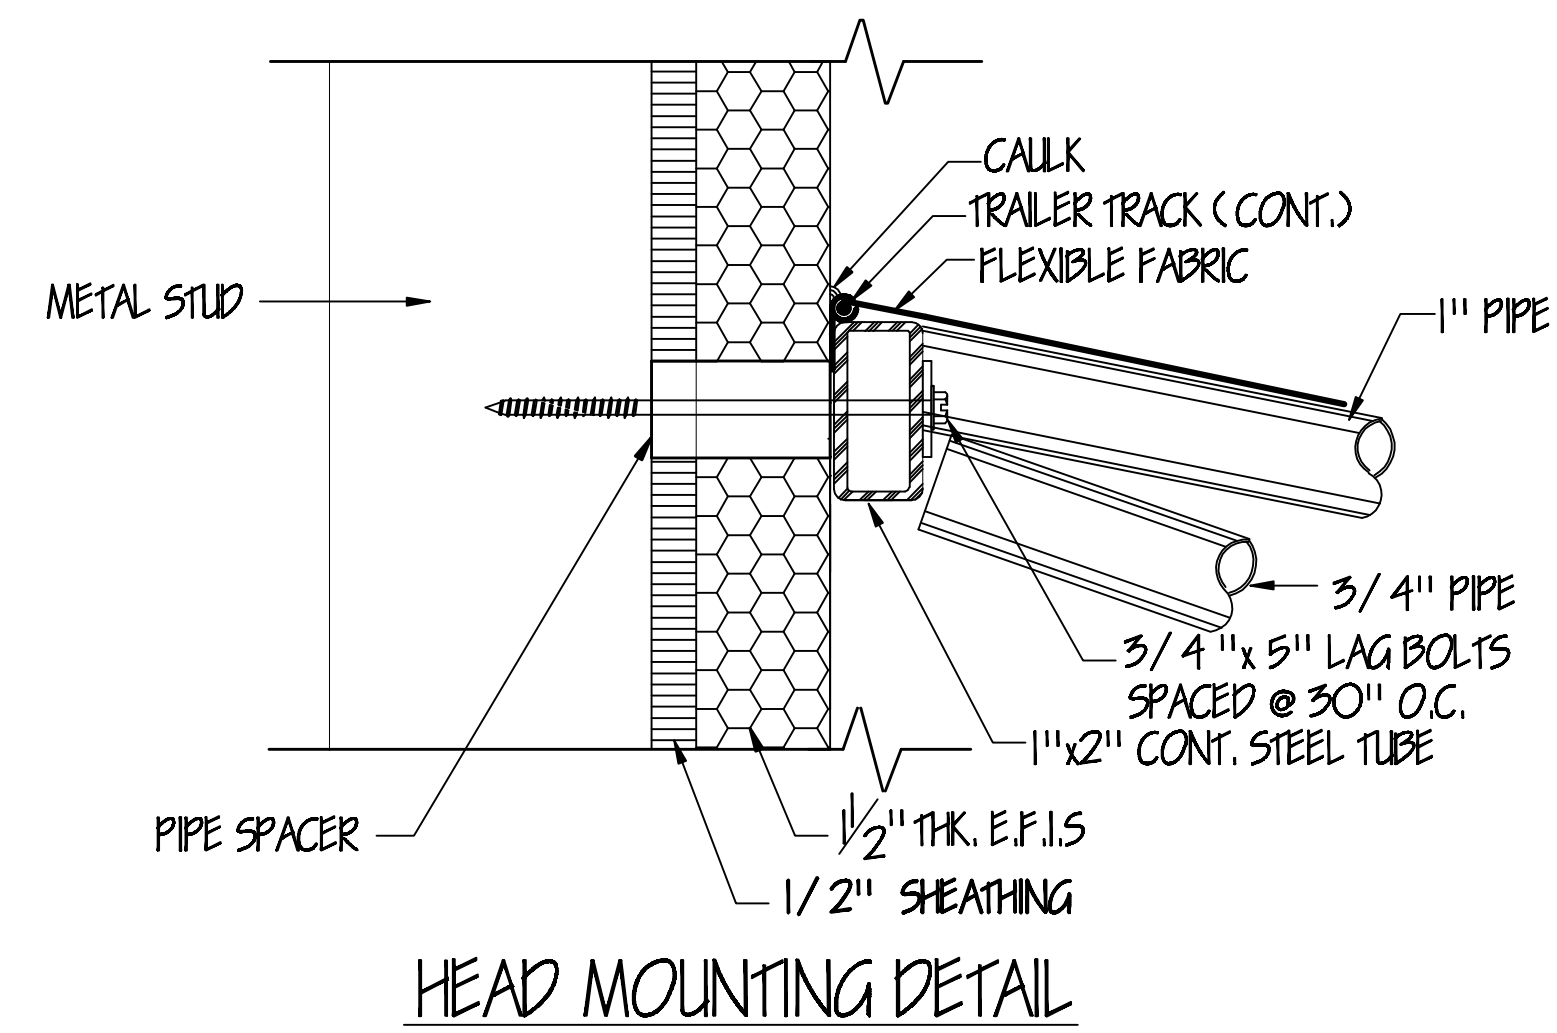
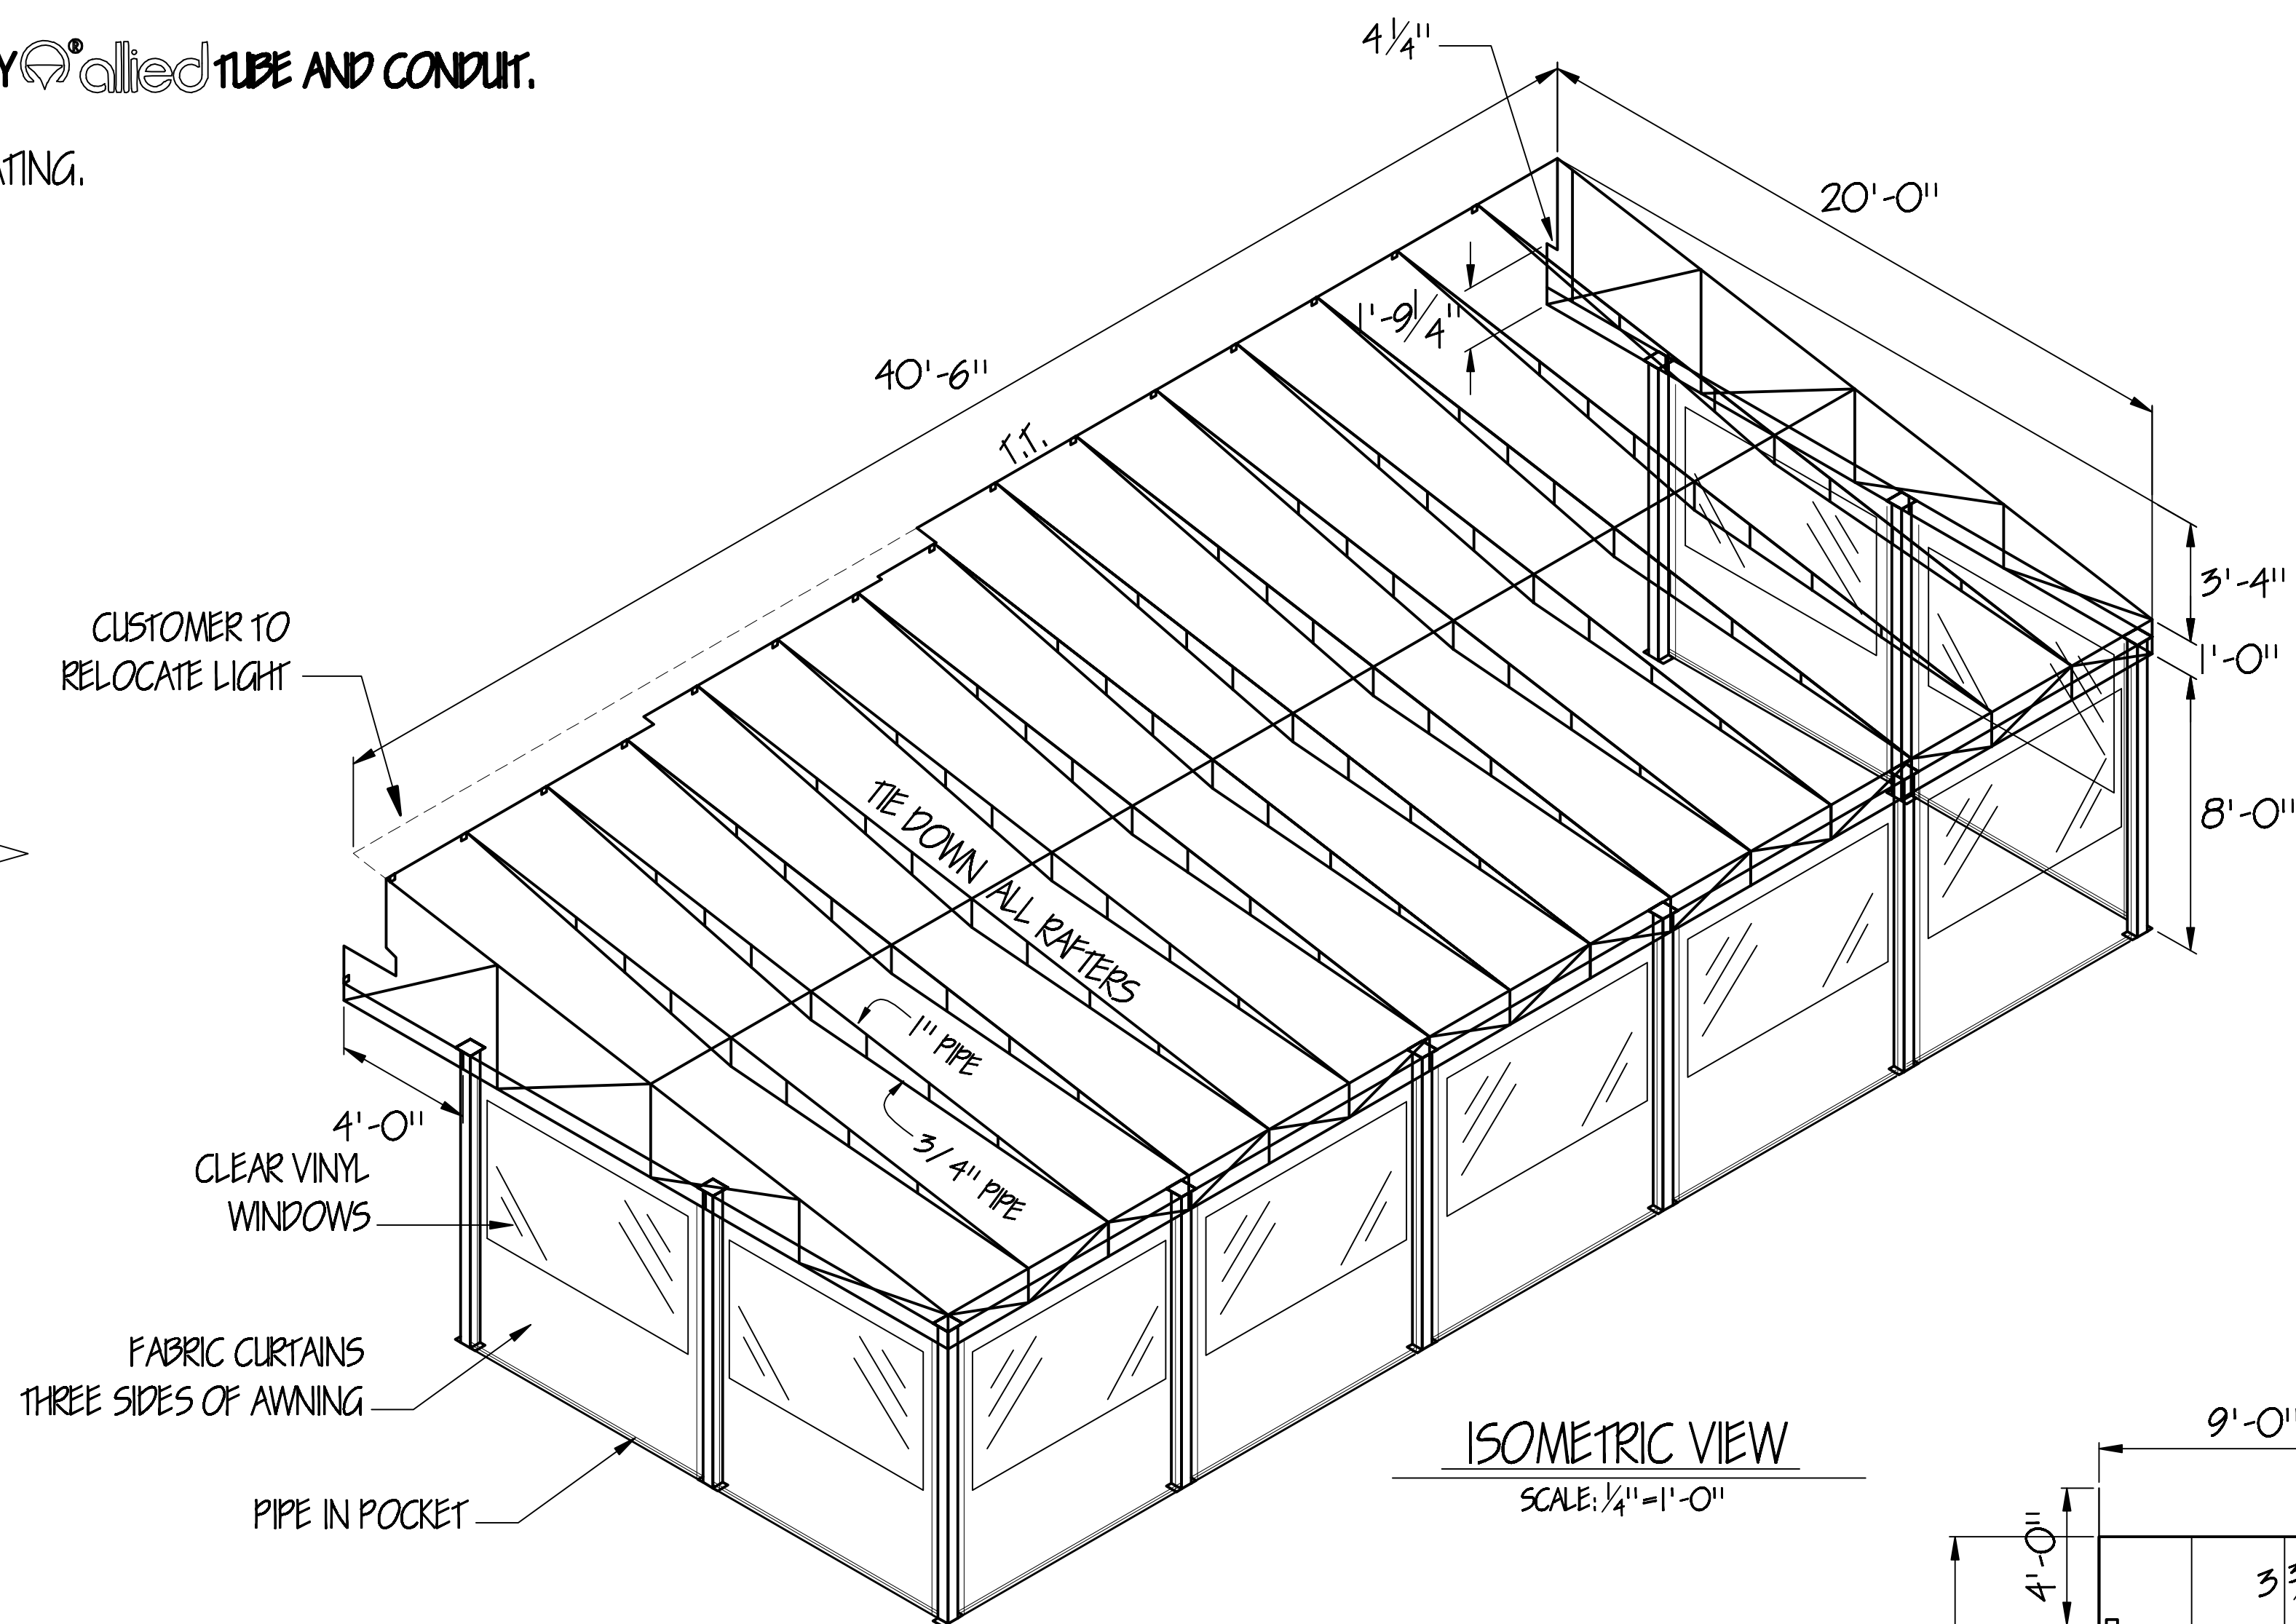
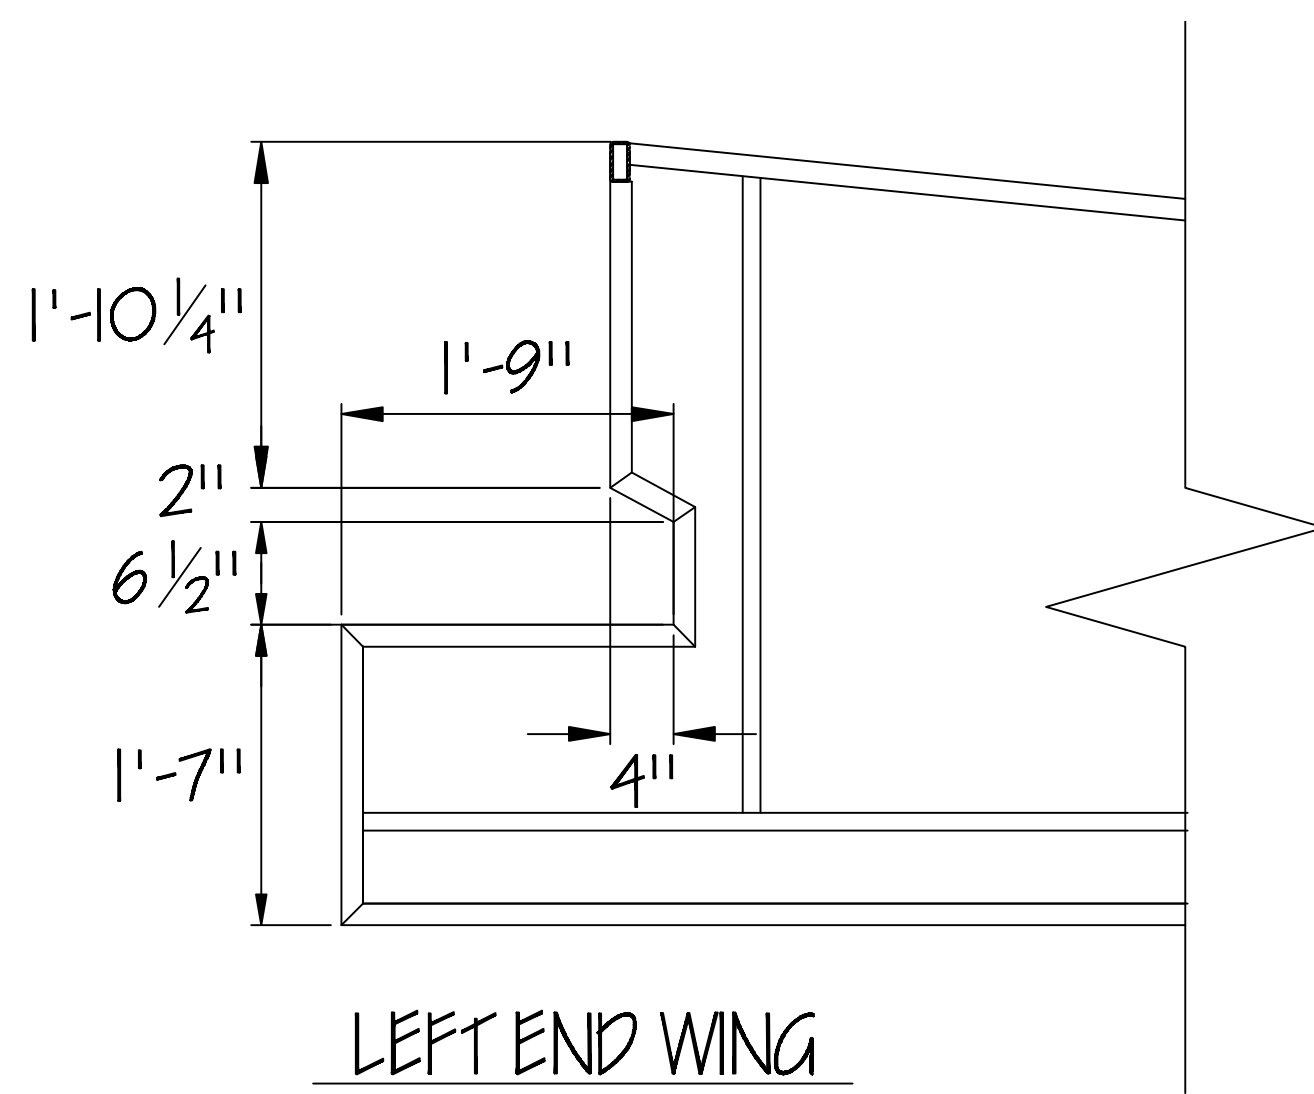
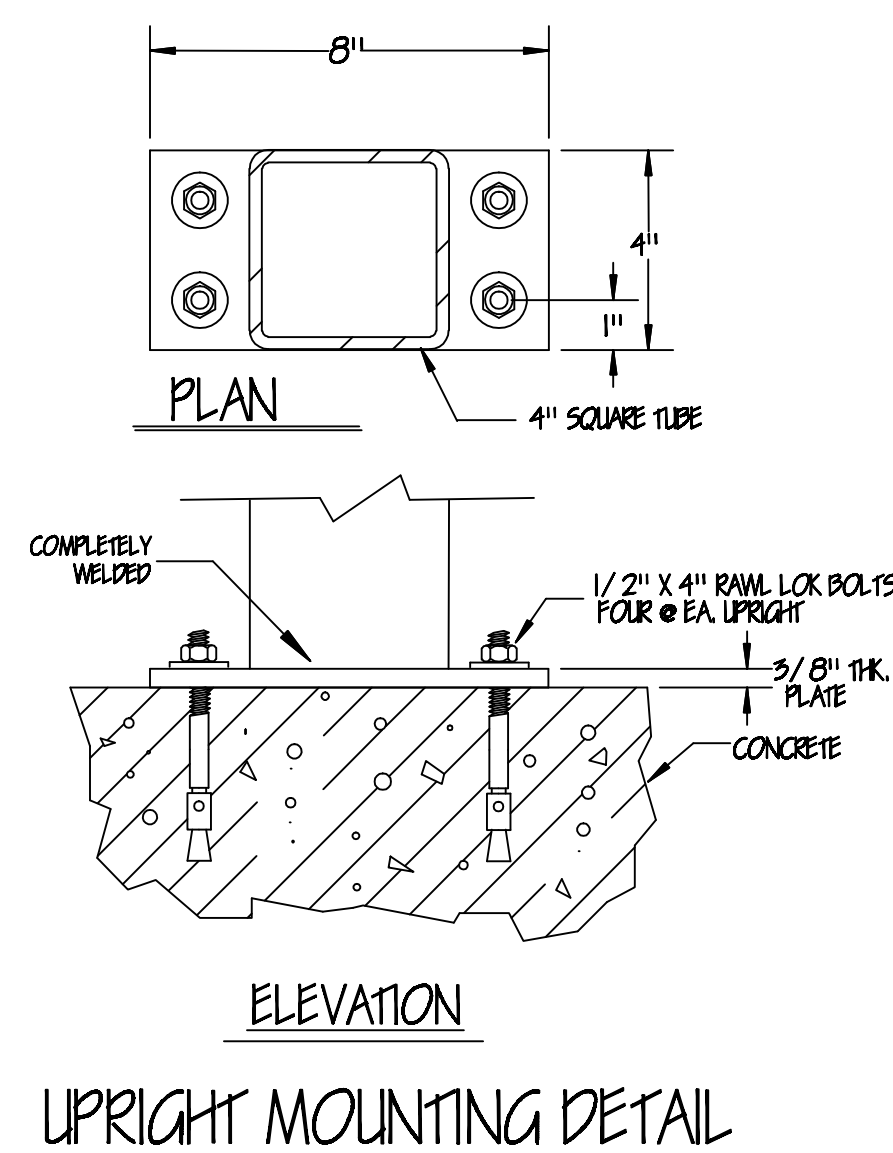


- NOTES:
- 1. ALL PIPE TO BE 50/ 55° WITH GATORSHIELD® BY  ALLIED TUBE AND CONDUIT.
 - 2. ALL OTHER STEEL SHALL BE A36.
 - 3. COVER ALL WELDS WITH CORROSION RESISTANT COATING.
 - 4. ALL CONNECTIONS SHALL BE FULLY WELDED.
 - 5. FRAME COLOR TO BE SILVER.

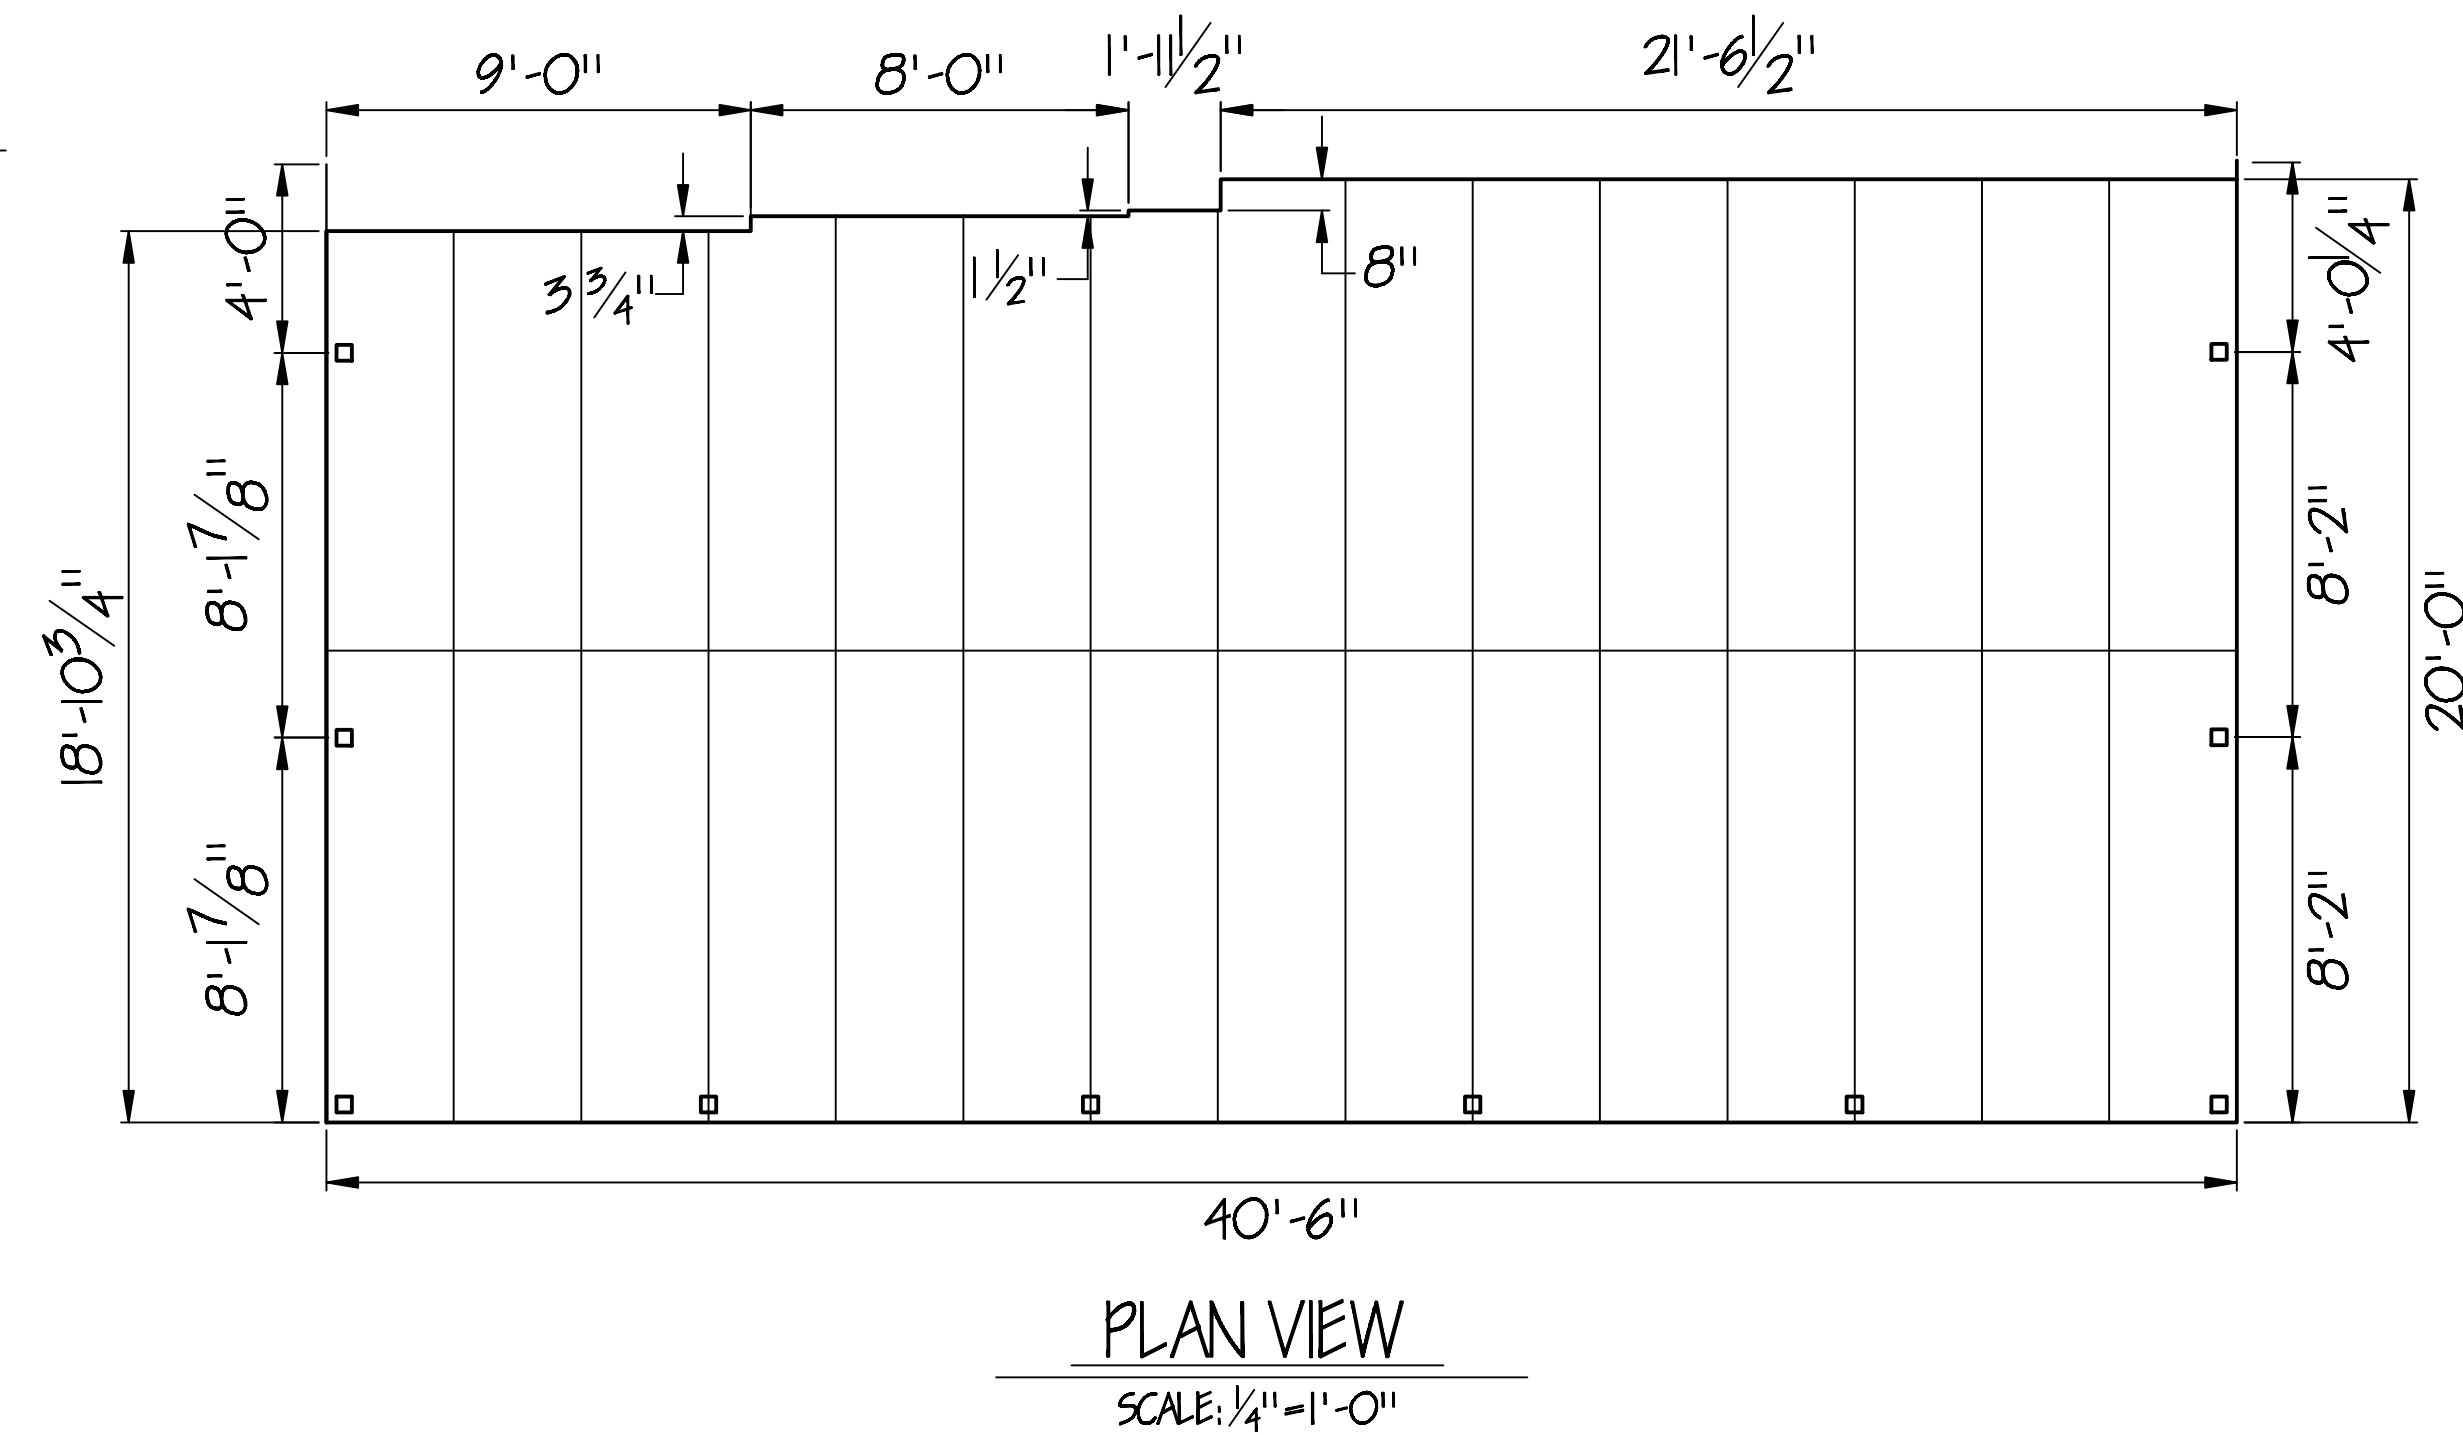

NOTE: FABRIC CURTAINS ARE TO BE MANUALLY OPERATED, ROLLING UP AND DOWN WITH ZIPPERS AT EACH SIDE TO SECURE. THERE WILL BE WEBBING STRAPS TO SECURE WHILE CURTAINS ARE IN THE UP POSITION.

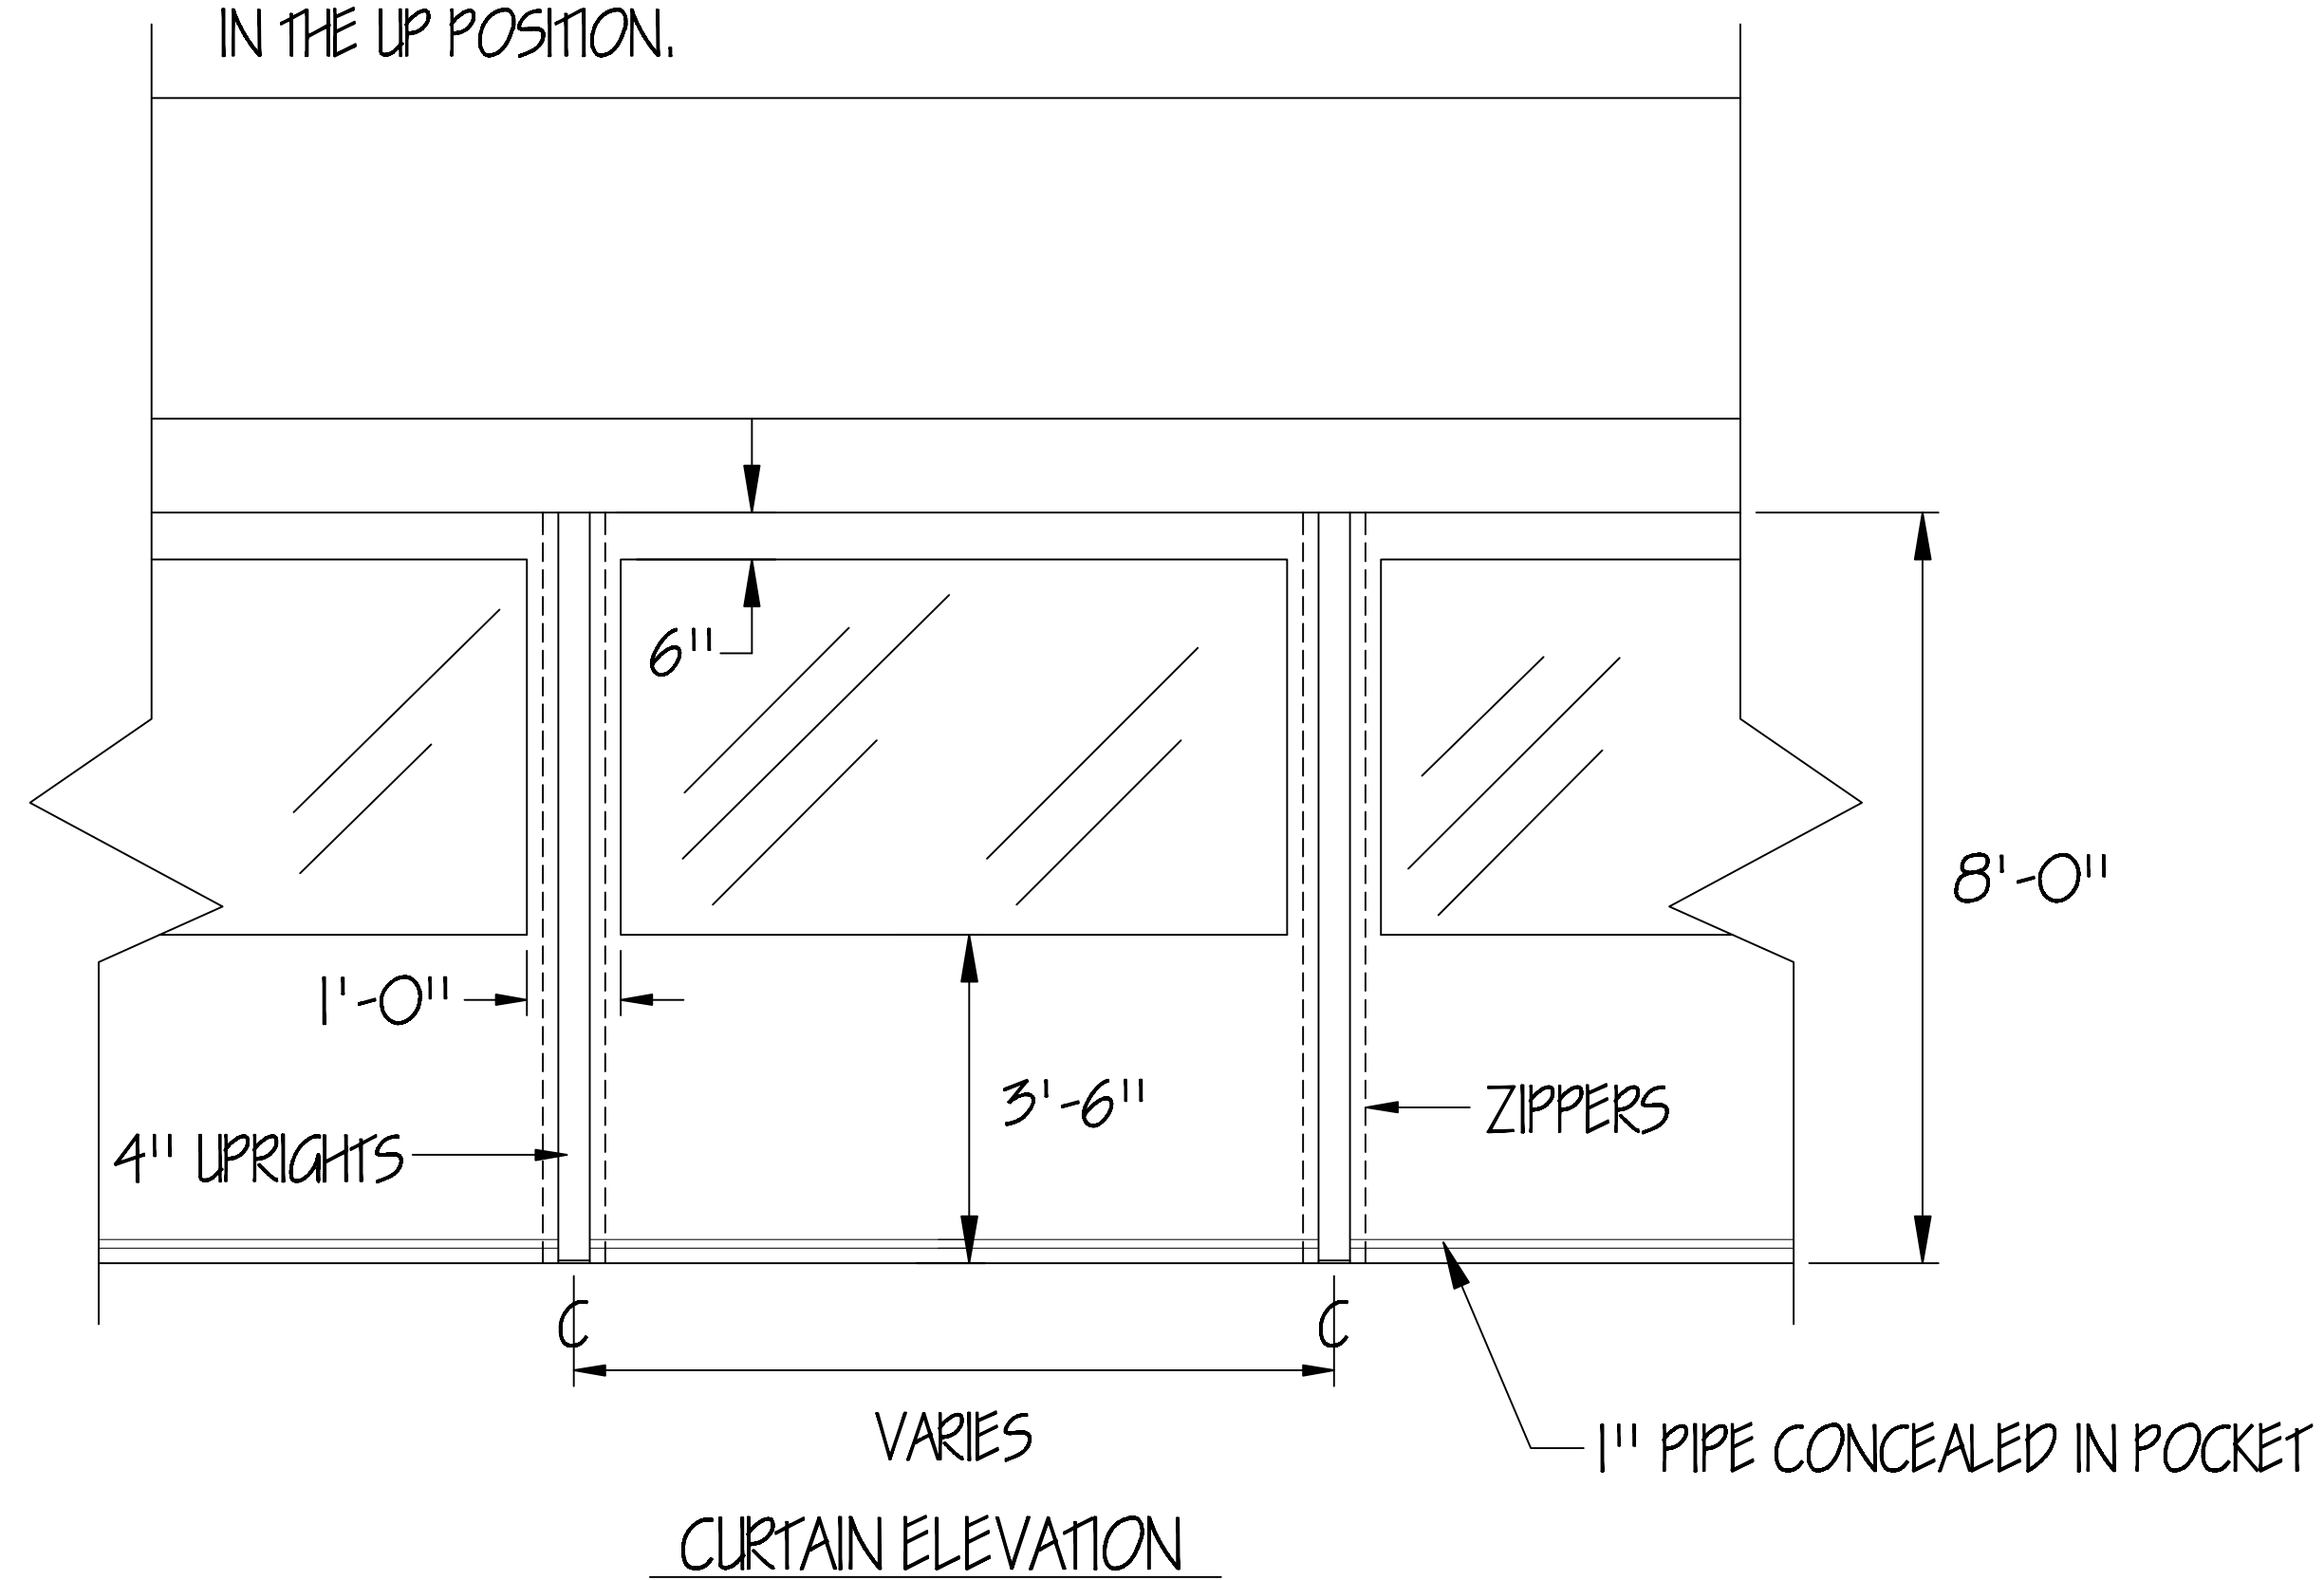

CARROLL AWNING COMPANY

MANUFACTURERS OF CUSTOM AWNING PRODUCTS
2955 FREDERICK AVENUE BALTIMORE MARYLAND 21223
BALTO. 410-945-0022 1-800-999-5617 410-947-7229

**SHEET 1
OF 1**

PROJECT: Coyote Grill

DRAWN BY: Ivory L. Butler IV

SCALE: NOTED

DATE: Jan 26, 2009 Rev: Feb 6, 2009